



STRUCTURAL DRAWINGS

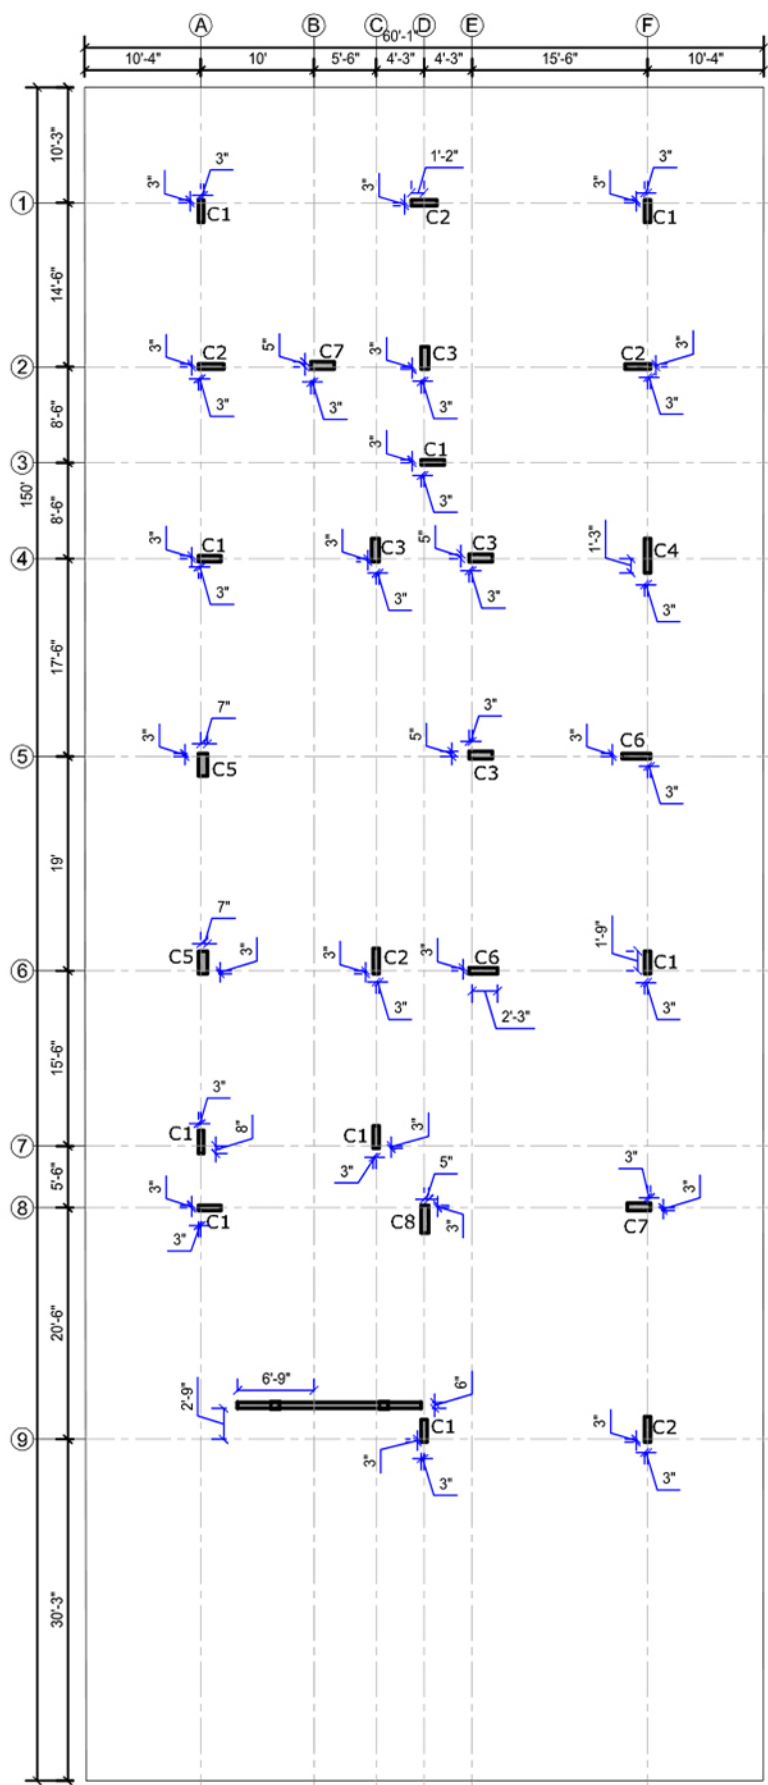

COLUMN SIZE	
C-1	6"x24"
C-2	6"x27"
C-3	8"x24"
C-4	6"x36"
C-5	10"x24"
C-6	6"x30"
C-7	8"x24"
C-8	8"x30"

COLUMN LAYOUT PLAN

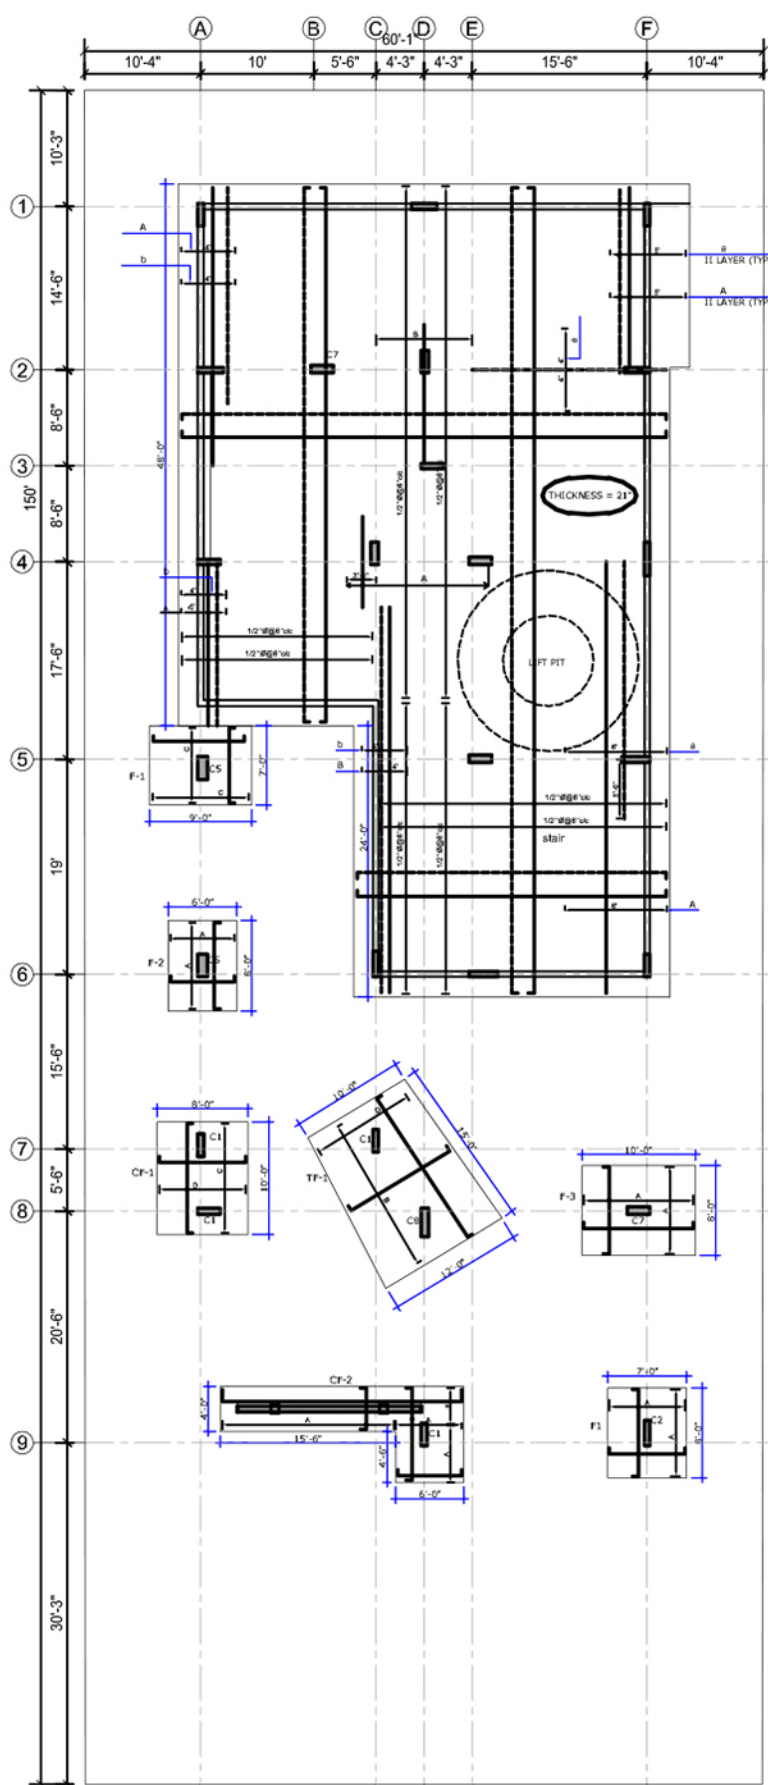

COLUMN SIZE	
C-1	6"x24"
C-2	6"x27"
C-3	8"x24"
C-4	6"x36"
C-5	10"x24"
C-6	6"x30"
C-7	8"x24"
C-8	8"x30"

FOOTING	SIZES	DEPTH
F-1	9'-0"x7'-0"	18"
F-2	6'-0"x8'-0"	18"
F-3	10'-0"x8'-0"	18"
CF-1	8'-0"x10'-0"	18"

SCHEDULE OF RAFT FOUNDATION


BOTTOM BARS	
MARK	REINFORCEMENT
A	1/2"Ø@6" c/c
B	5/8"Ø@6" c/c

TOP BARS	
MARK	REINFORCEMENT
a	1/2"Ø@6" c/c
b	5/8"Ø@6" c/c

SCHEDULE OF ISOLATED & COMBINE FOOTING


MARK	REINFORCEMENT
A	1/2"Ø@4" c/c
B	5/8"Ø@5" c/c
C	5/8"Ø@6" c/c
D	5/8"Ø@7" c/c

FOOTING LAYOUT PLAN

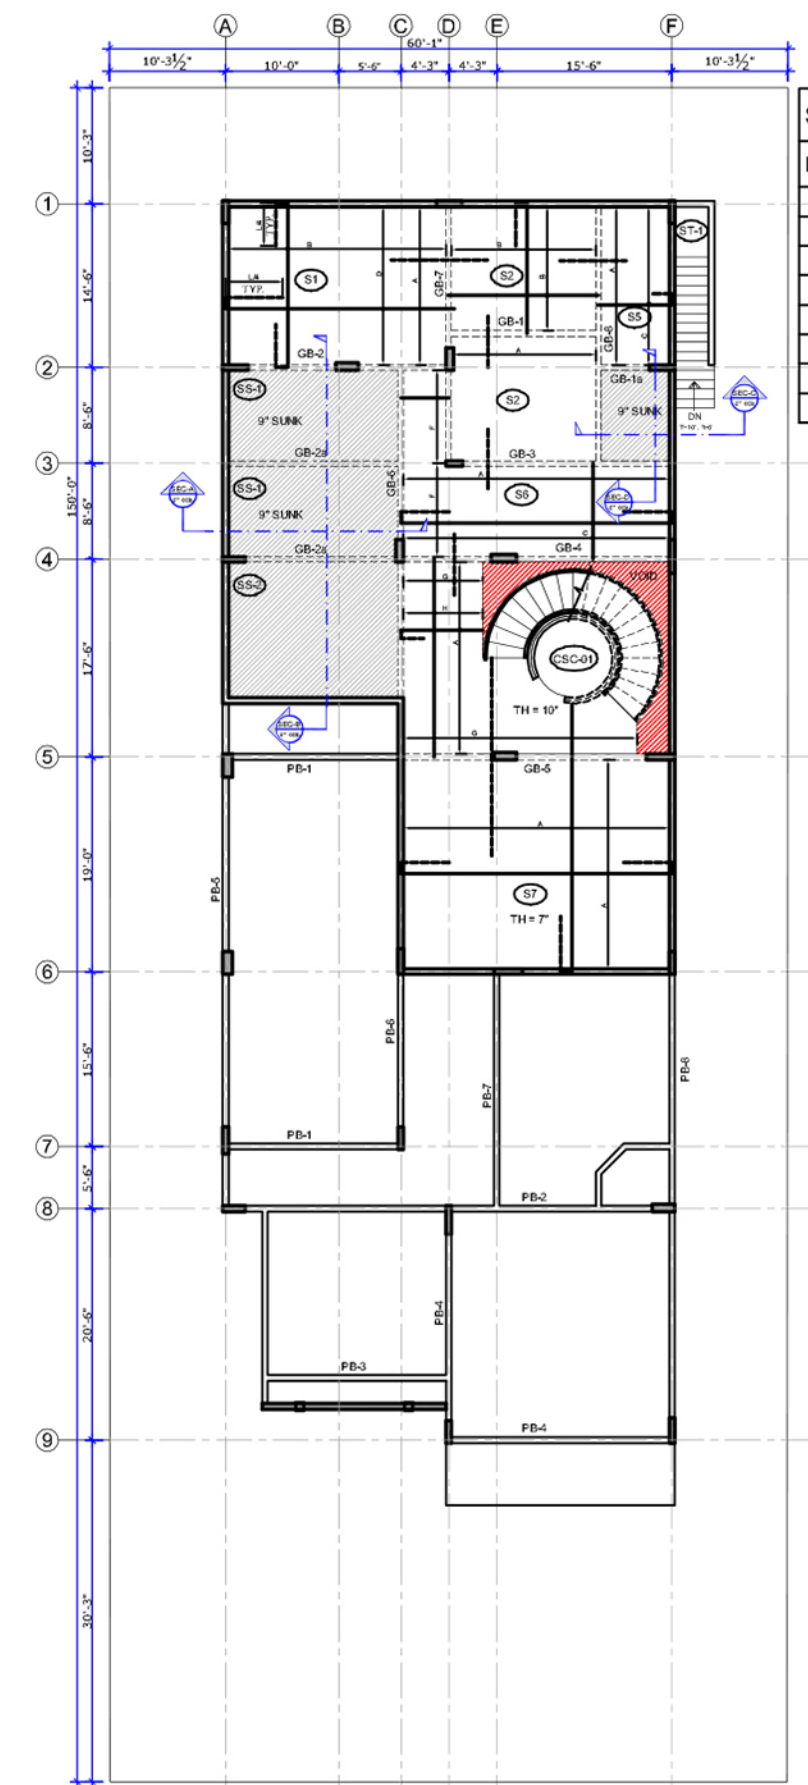


SCHEDULE OF BARS	
MARK	REINFORCEMENT
A	3/8"Ø@4" c/c
B	3/8"Ø@5" c/c
C	3/8"Ø@6" c/c
D	3/8"Ø@7" c/c
E	3/8"Ø@8" c/c
F	3/8"Ø@9" c/c
G	1/2"Ø@4" c/c
H	1/2"Ø@6" c/c

FOOTING LAYOUT PLAN

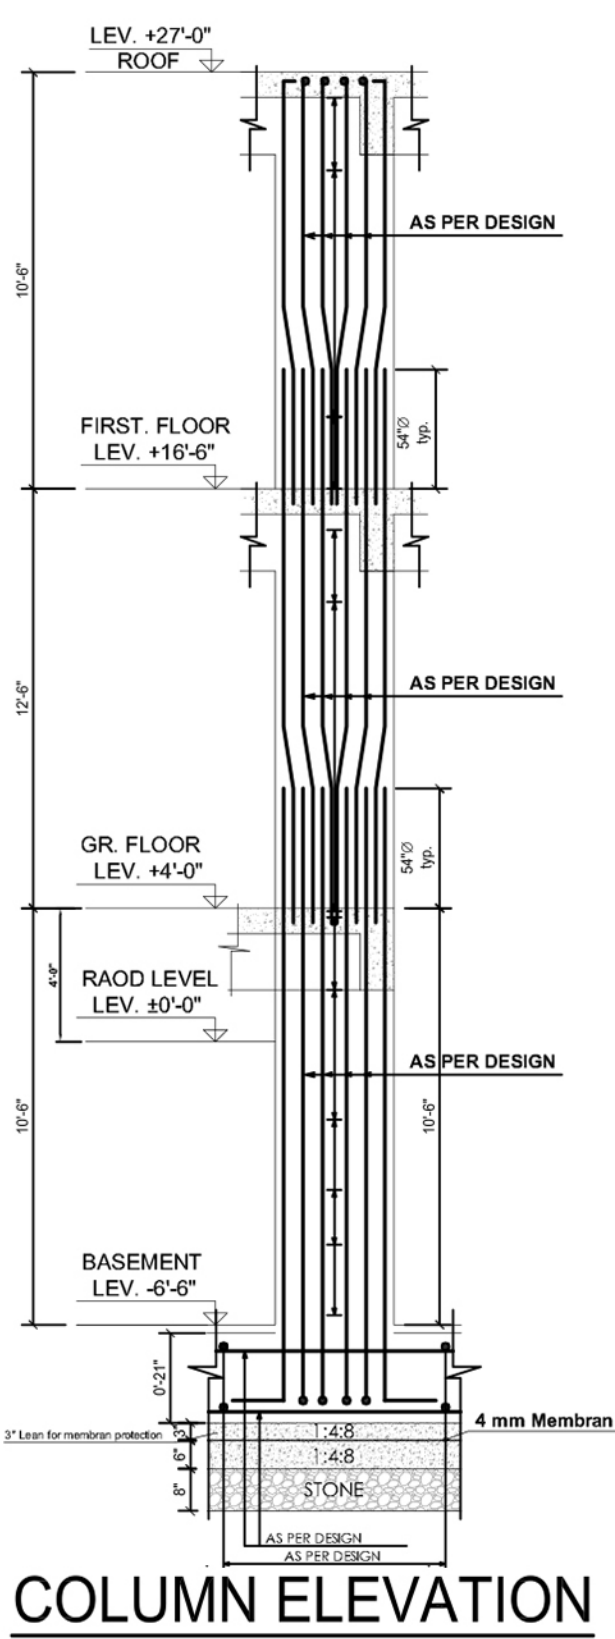


COLUMN ELEVATION

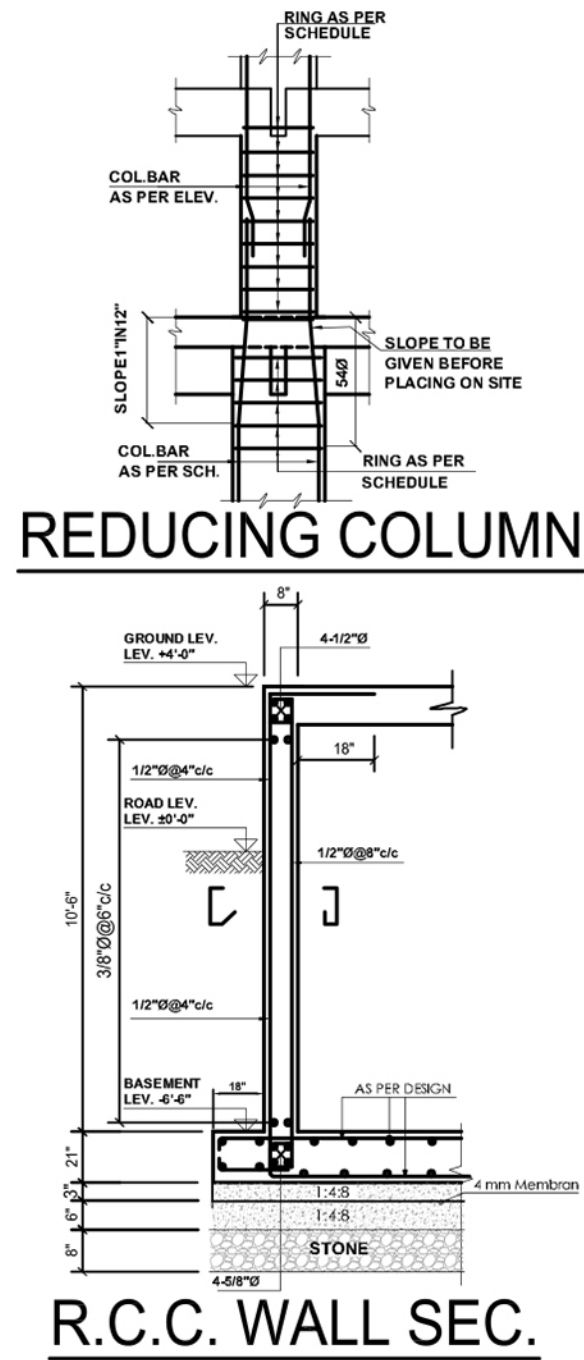


REDUCING COLUMN

R.C.C. WALL SEC.

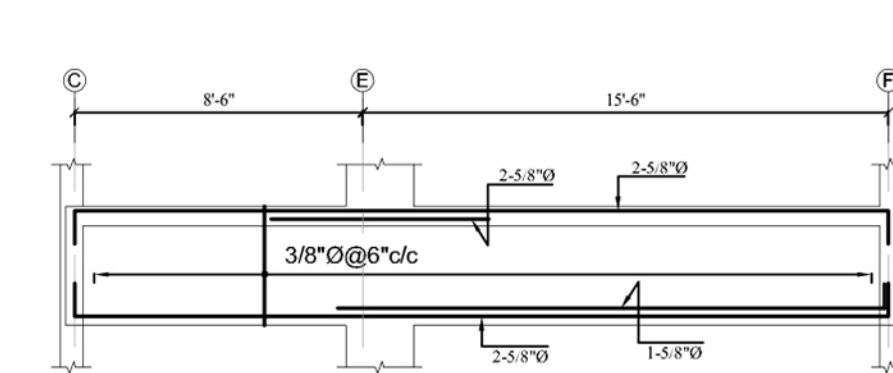


ELEVATION OF BEAM

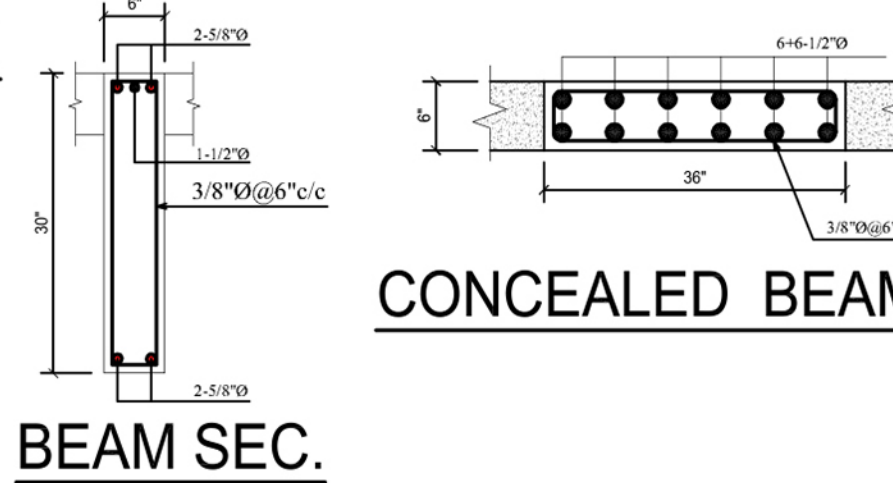


BEAM SEC.


CONCEALED BEAM

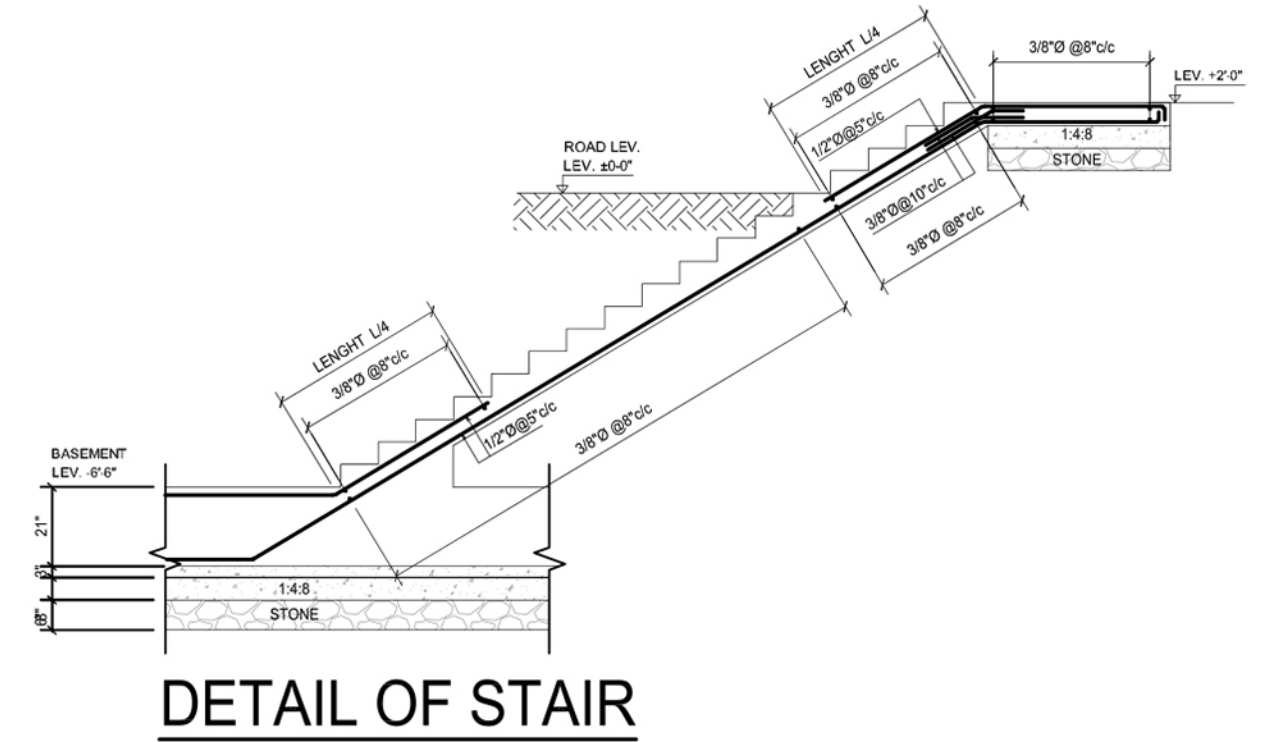


DETAIL OF STAIR

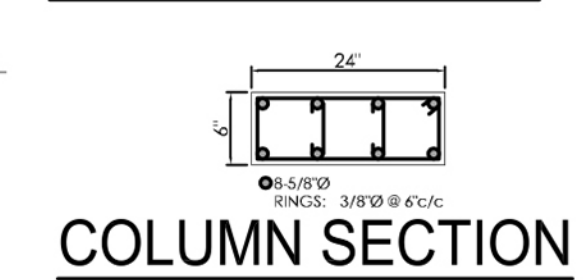


COLUMN SECTION

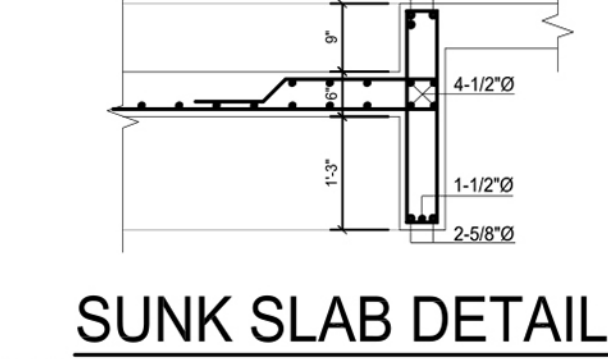


SUNK SLAB DETAIL

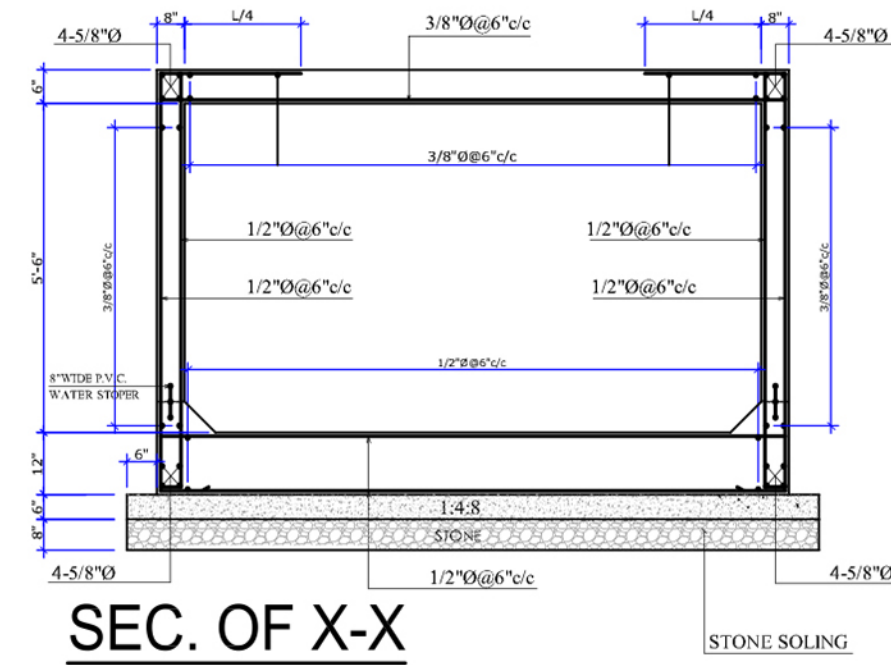


SEC. OF X-X

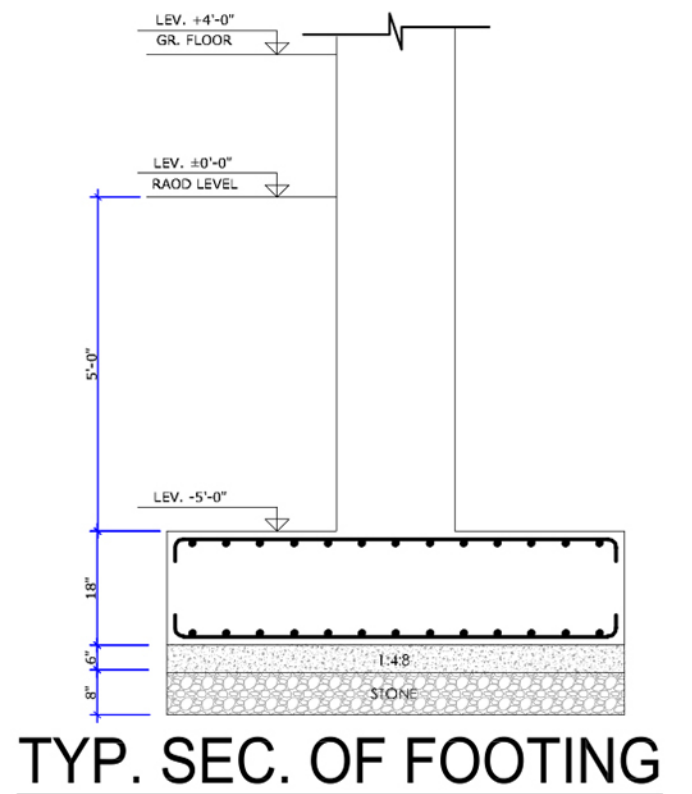


TYP. SEC. OF FOOTING

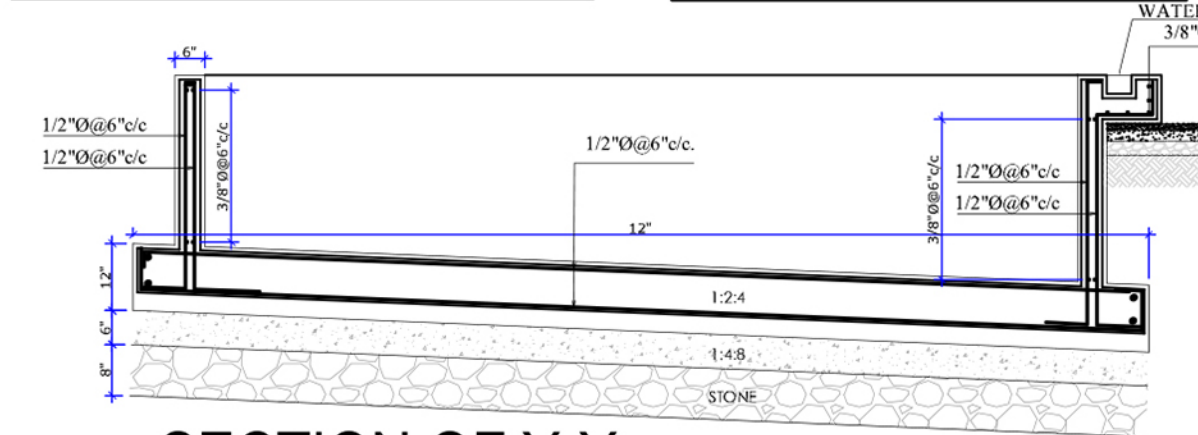


SECTION OF Y-Y

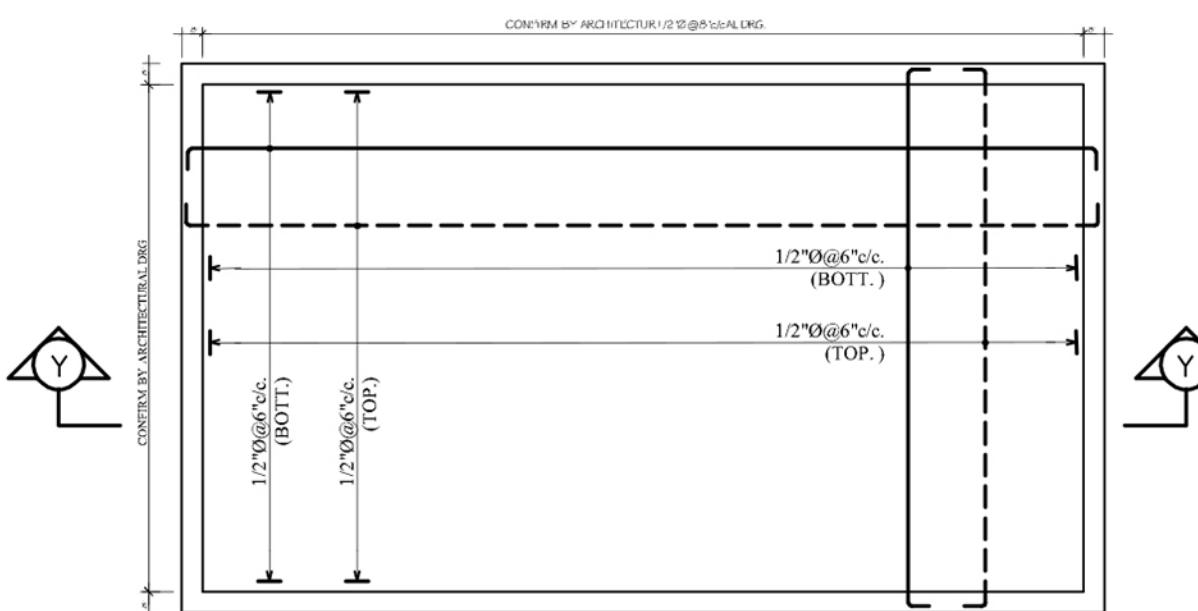

FOUNDATION PLAN OF POOL

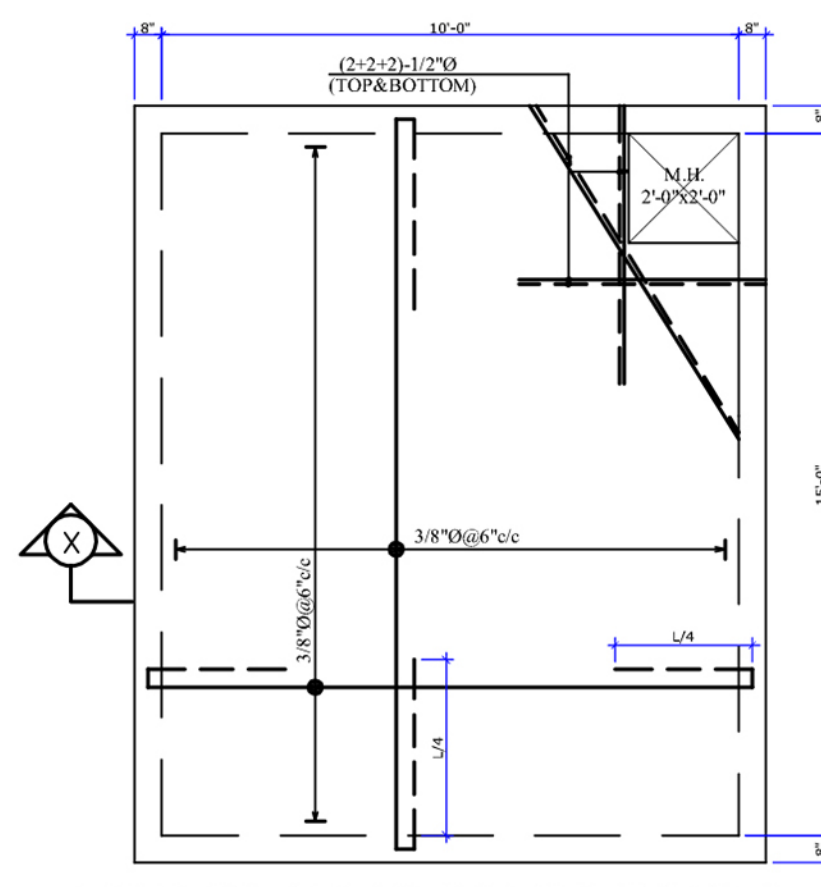


TOP SLAB PLAN (U.G.W.T)





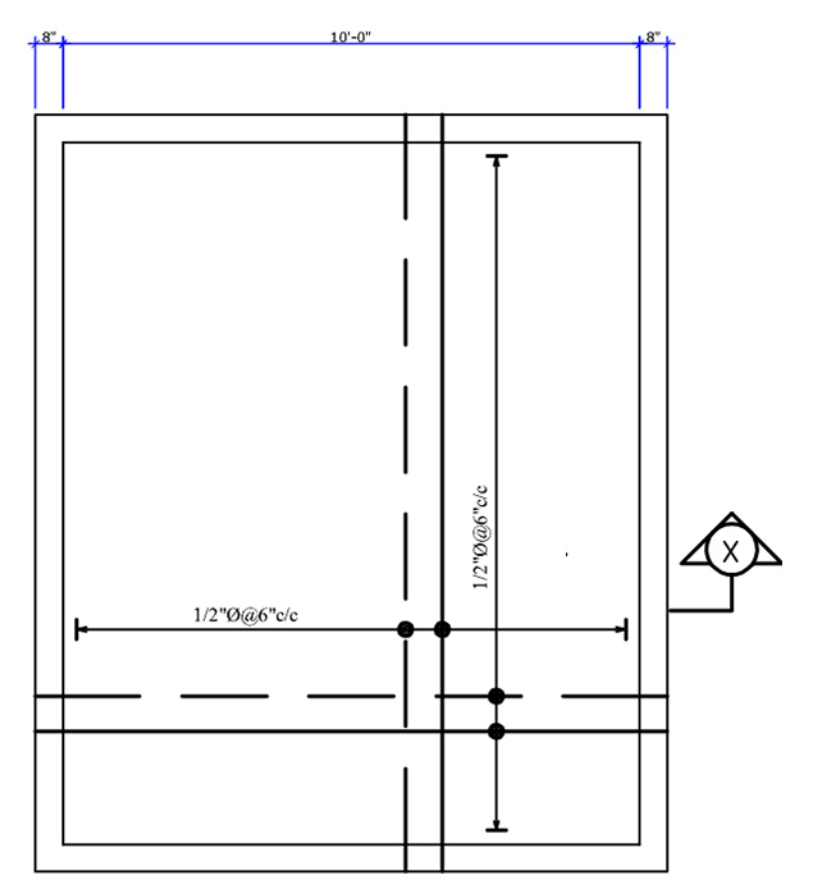


BOTTOM SLAB PLAN (U.G.W.T)

ELECTRICAL DRAWINGS

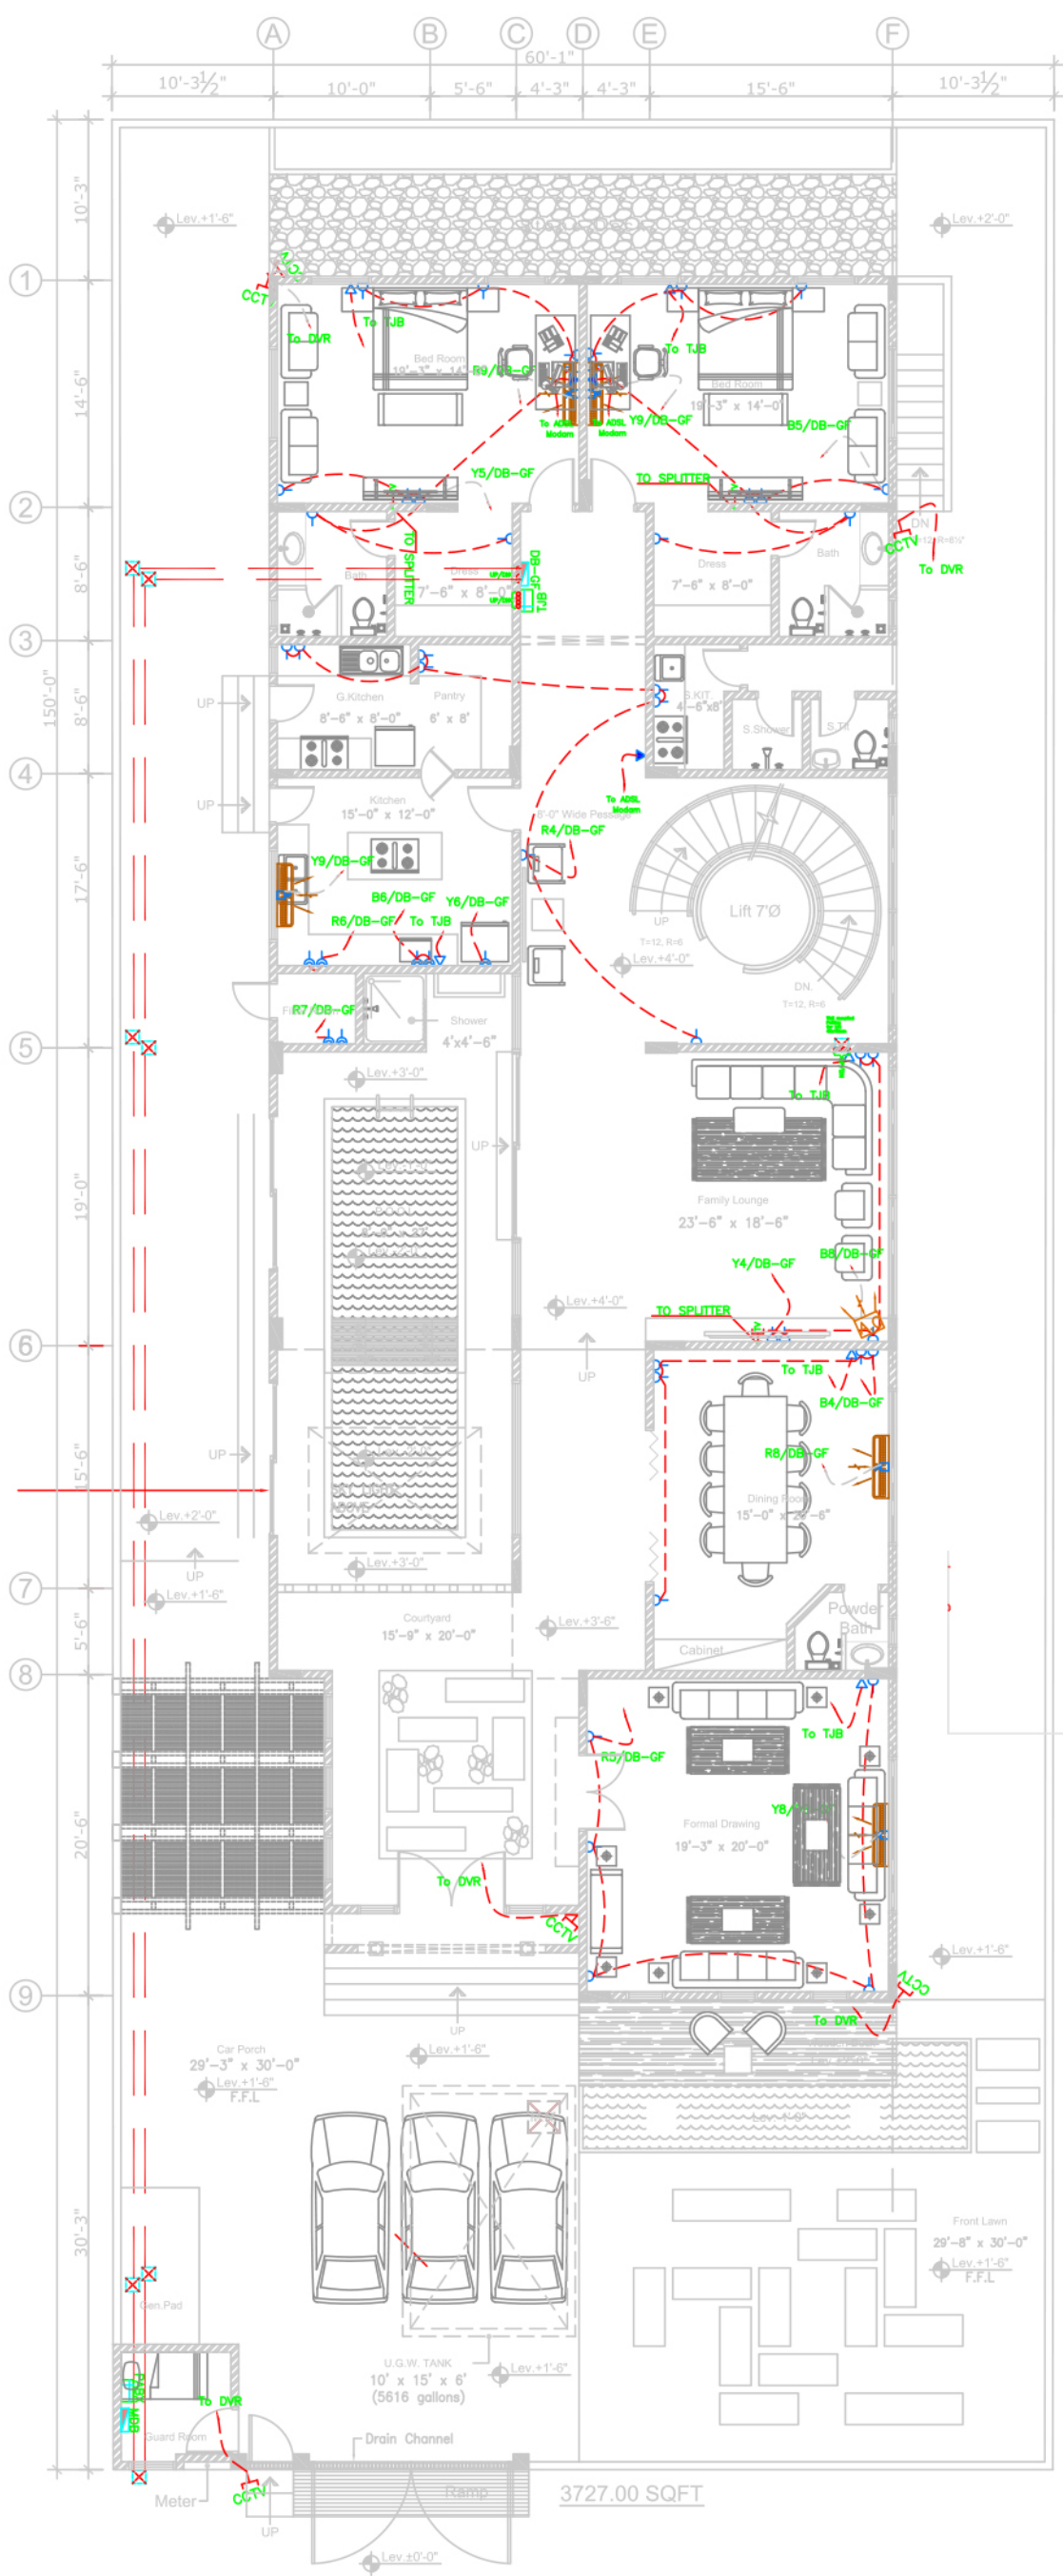


SYMBOL	DESCRIPTION	MOUNTING
[Symbol]	DISTRIBUTION BOARD - DB	1300mm AFFL.
[Symbol]	TRIPLE POLE 500 VOLTS MOLDED CASE CIRCUIT BREAKER (RUPTRIPING CAPACITY INDICATED ON DRAWINGS)	
[Symbol]	MINIATURE CIRCUIT BREAKER TRIPLE POLE 500 VOLTS (RUPTRIPING CAPACITY INDICATED ON DRAWING)	
[Symbol]	MINIATURE CIRCUIT BREAKER SINGLE POLE 250 VOLTS (RUPTRIPING CAPACITY INDICATED ON DRAWING)	
[Symbol]	LOAD BREAK SWITCH (RUPTRIPING CAPACITY INDICATED ON DRAWING)	
[Symbol]	EARTH LEAKAGE CIRCUIT BREAKER FOUR POLE 500 VOLTS (TRIP RATING INDICATED ON DRAWING)	
[Symbol]	THREE NOS. SINGLE PHASE CURRENT TRANSFORMING (TRANSFORMATION RATIO INDICATED ON DRAWING)	
[Symbol]	AC AMMETER (MEASURING RANGE INDICATED ON DRAWING)	
[Symbol]	AC VOLTMETER (MEASURING RANGE INDICATED ON DRAWING)	
[Symbol]	VSS - VOLTMETER SELECTOR SWITCH ASS - AMMETER SELECTOR SWITCH	
[Symbol]	INSTRUMENT PROTECTION FUSES (THREE NOS.)	
[Symbol]	PHASE INDICATION LAMPS R-YELLOW B-BLUE	
[Symbol]	GENERATOR	
[Symbol]	FOUR POLE MANUAL CHANGEOVER SWITCH	
[Symbol]	PULL BOX	FLOOR
[Symbol]	CEILING FAN	CEILING
[Symbol]	EXHAUST FAN	WALL
[Symbol]	ONE WAY SWITCH	1000mm AFFL.
[Symbol]	TWO WAY SWITCH	1000mm AFFL.
[Symbol]	DIMMER	1000mm AFFL.
[Symbol]	LIGHT DIMMER	1000mm AFFL.
[Symbol]	5A/15A MALS FN SWITCH SOCKET OUTLET	150 / 1000mm AFFL.
[Symbol]	ROD TYPE EARTH ELECTRODE	AS PER SITE REQUIREMENT
[Symbol]	LOAD BREAK SWITCH (SP & N/TP & N)	AS PER SITE REQUIREMENT
[Symbol]	TELEPHONE JUNCTION BOX	
[Symbol]	SECURITY SYSTEM CONTROLLER	
[Symbol]	MASTER SWITCH	
[Symbol]	DATA UPS PLUG SOCKET OUTLET FOR TELEPHONE & DATA	150 / 1000mm AFFL.
[Symbol]	TELEVISION OUTLET	150mm AFFL.
[Symbol]	SPEAKER	WALL
[Symbol]	BELL PUSH / BELL POINT	1000 / 2200mm AFFL.
[Symbol]	INTERCOM RECEIVER / VIDEO INTERCOM	
[Symbol]	SECURITY SYSTEM POWER / SECURITY SYSTEM KEYPAD	
[Symbol]	VEHICULAR SENSORS / BEER CONTACTS	

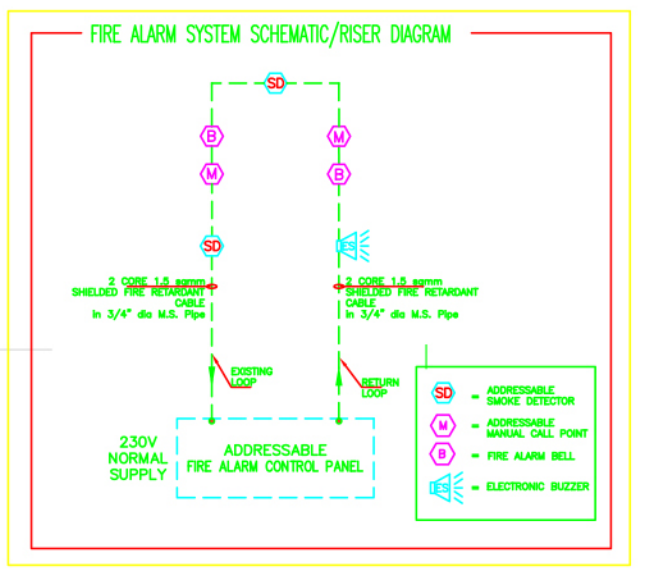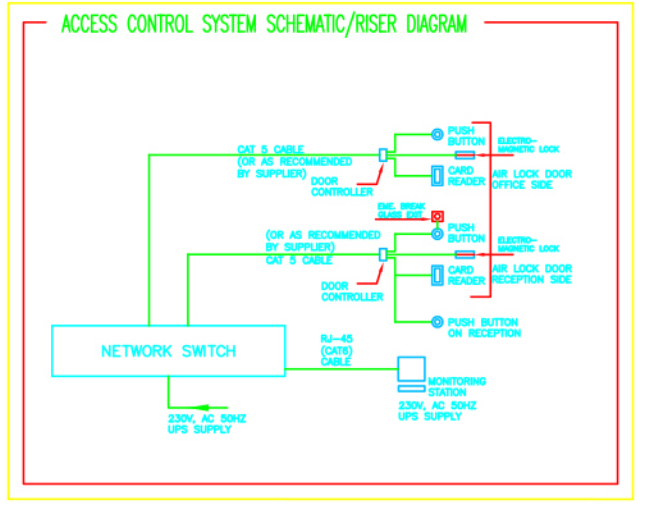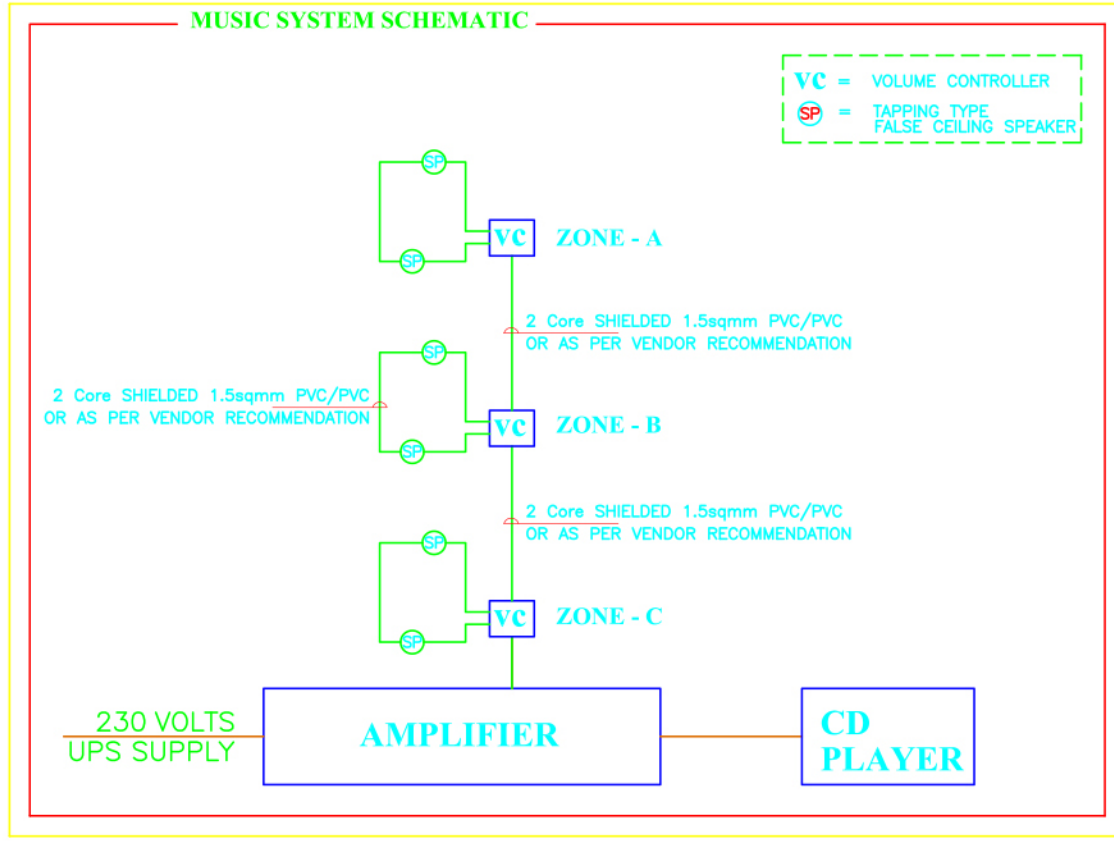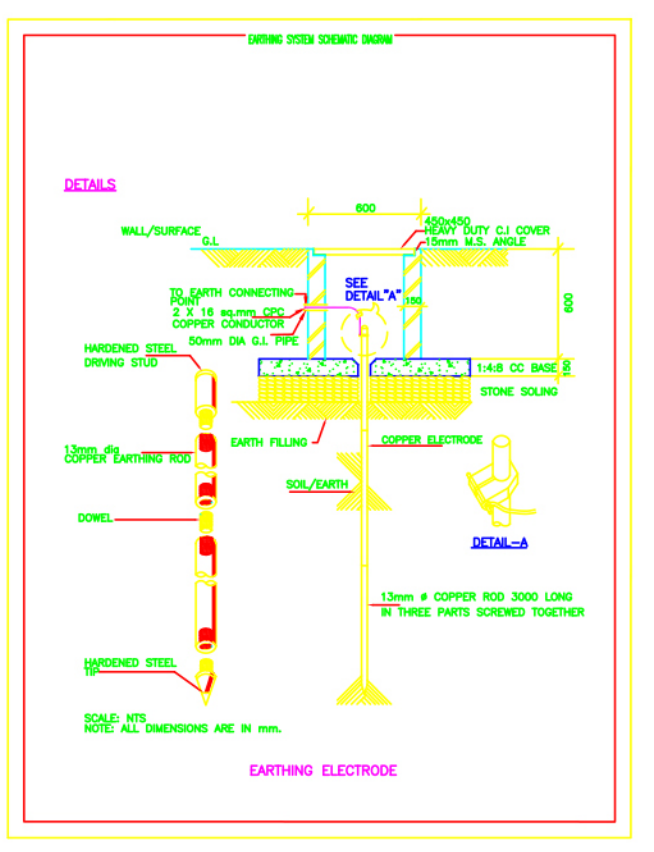
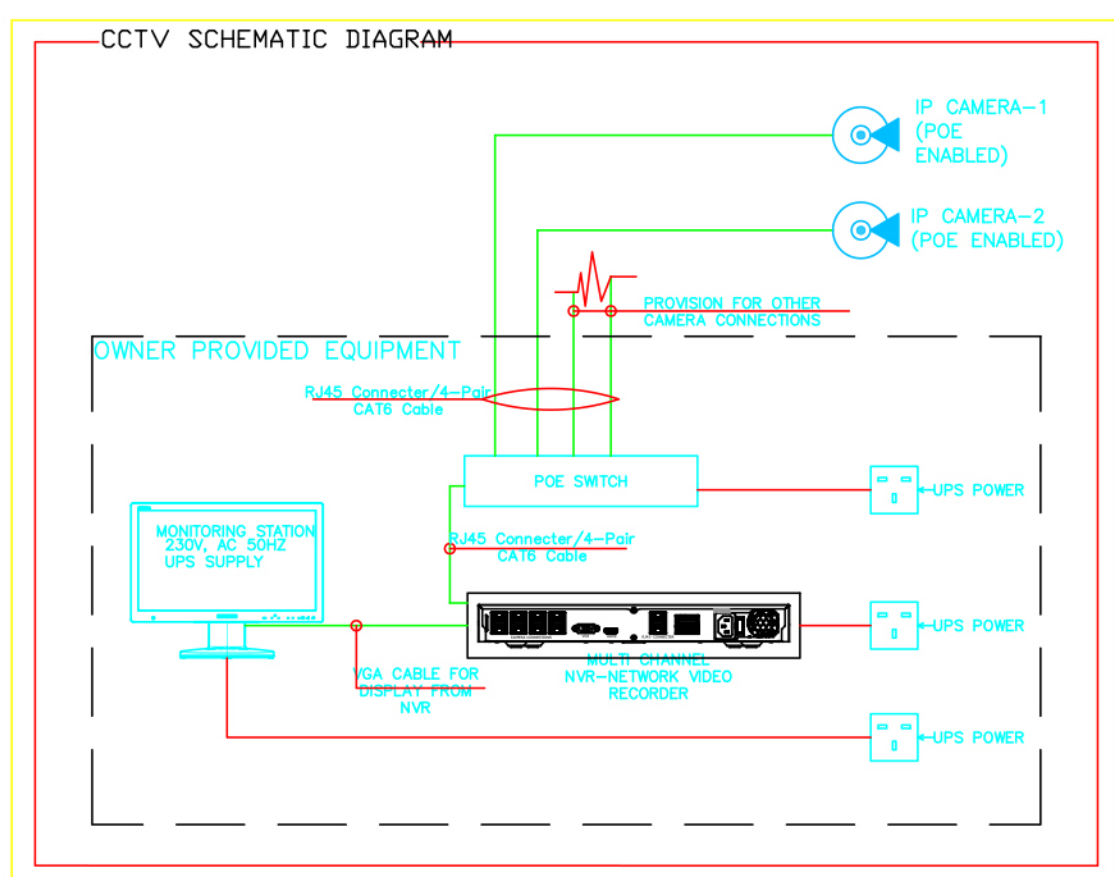


FACP, CCTV, SP, EARTHING, PUBLIC ADDRESS SCHEMATIC

POWER LAYOUT

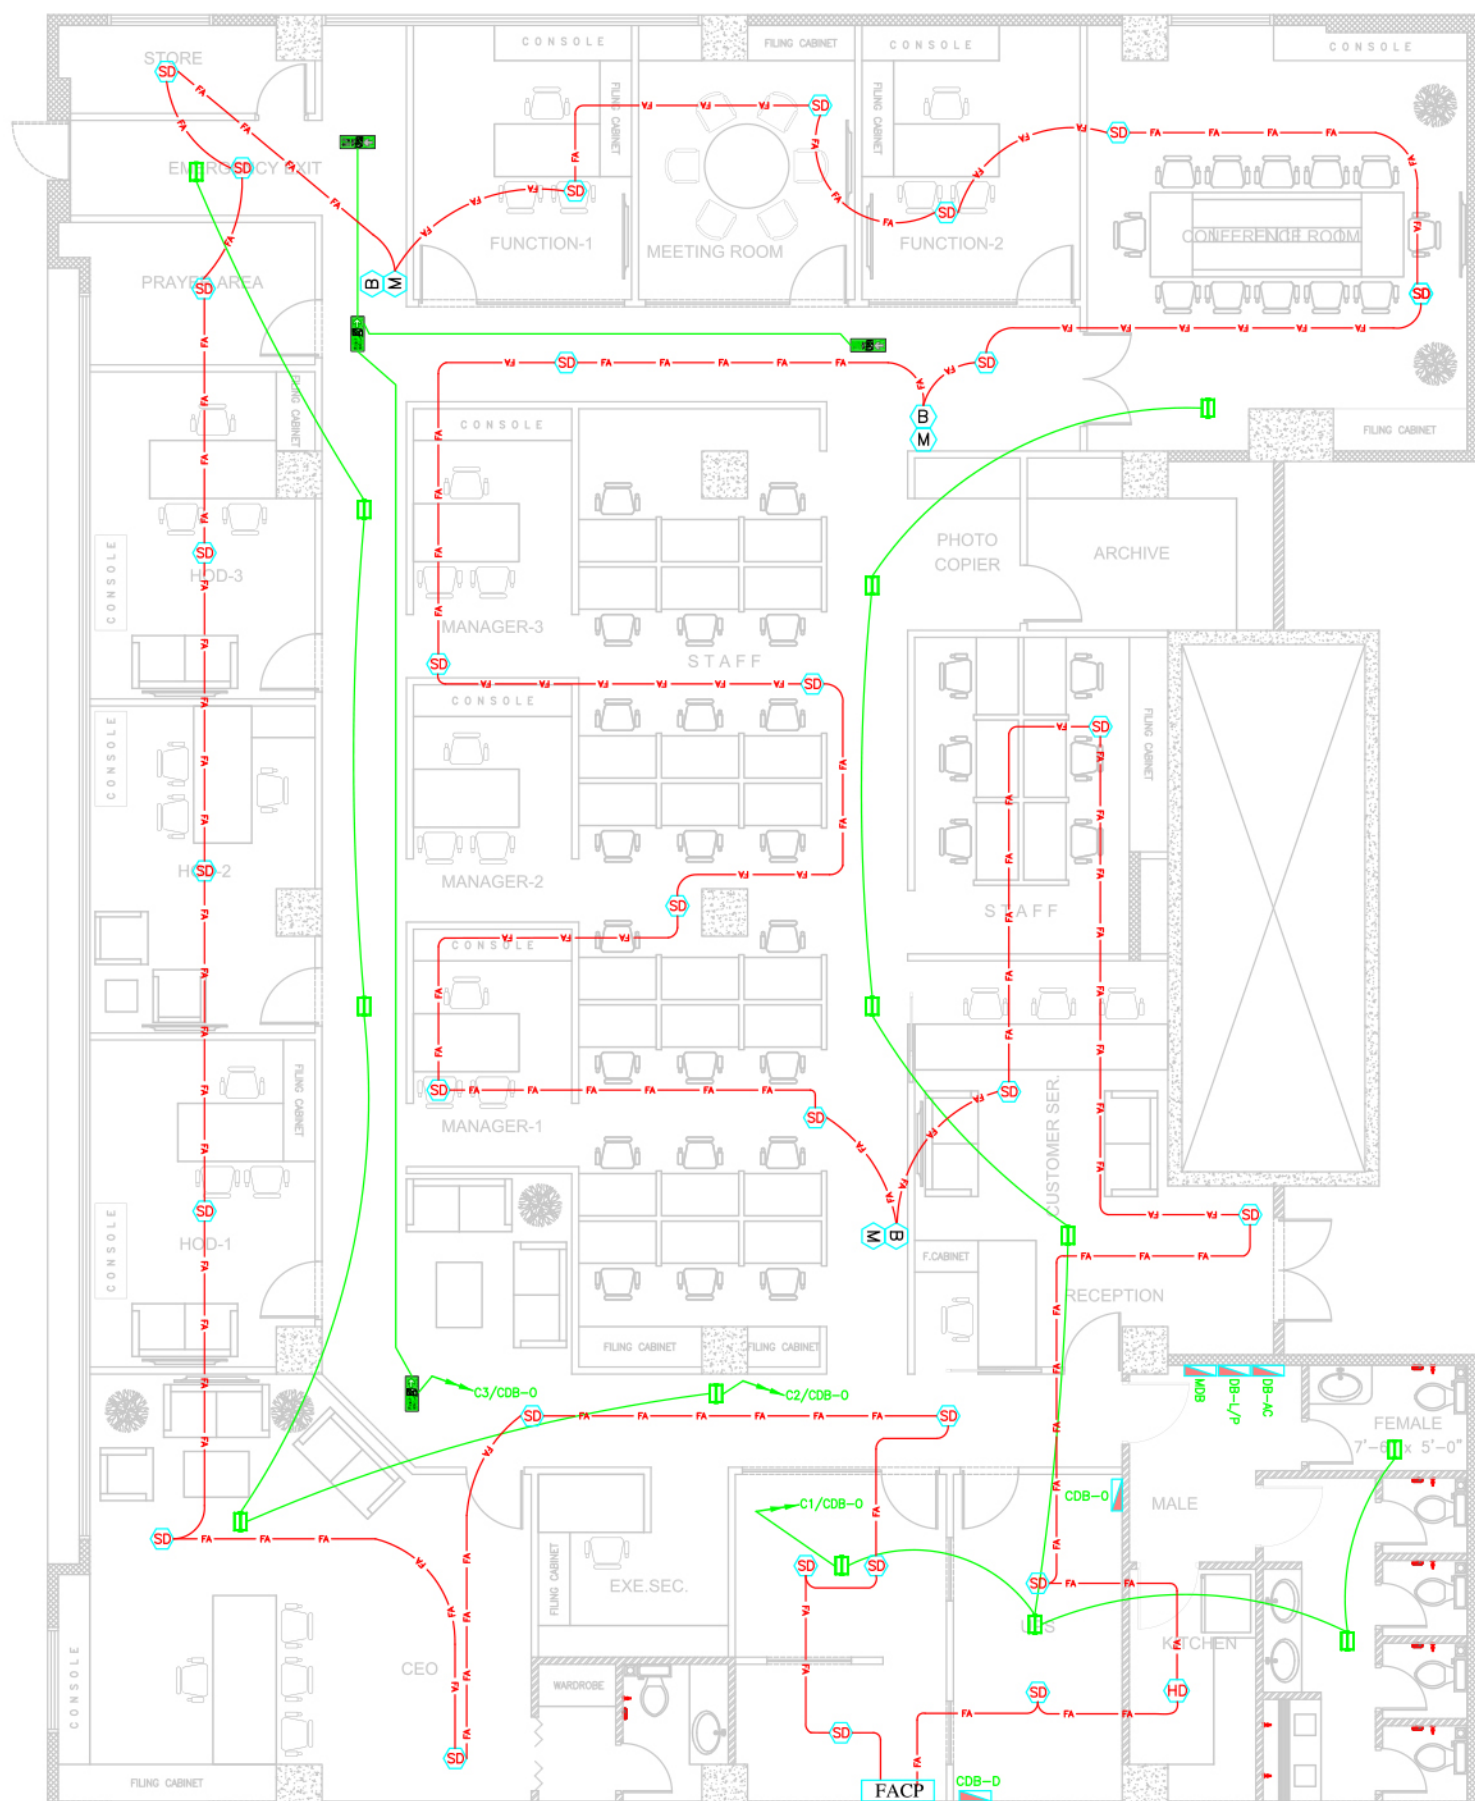

DISTRIBUTION BOARD

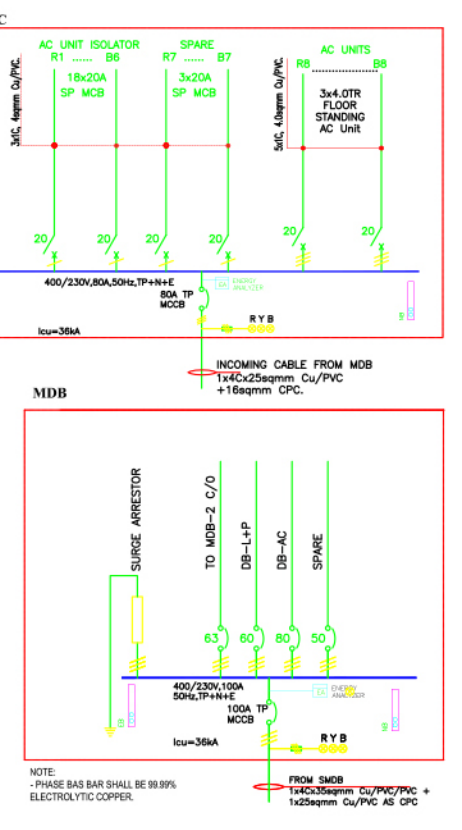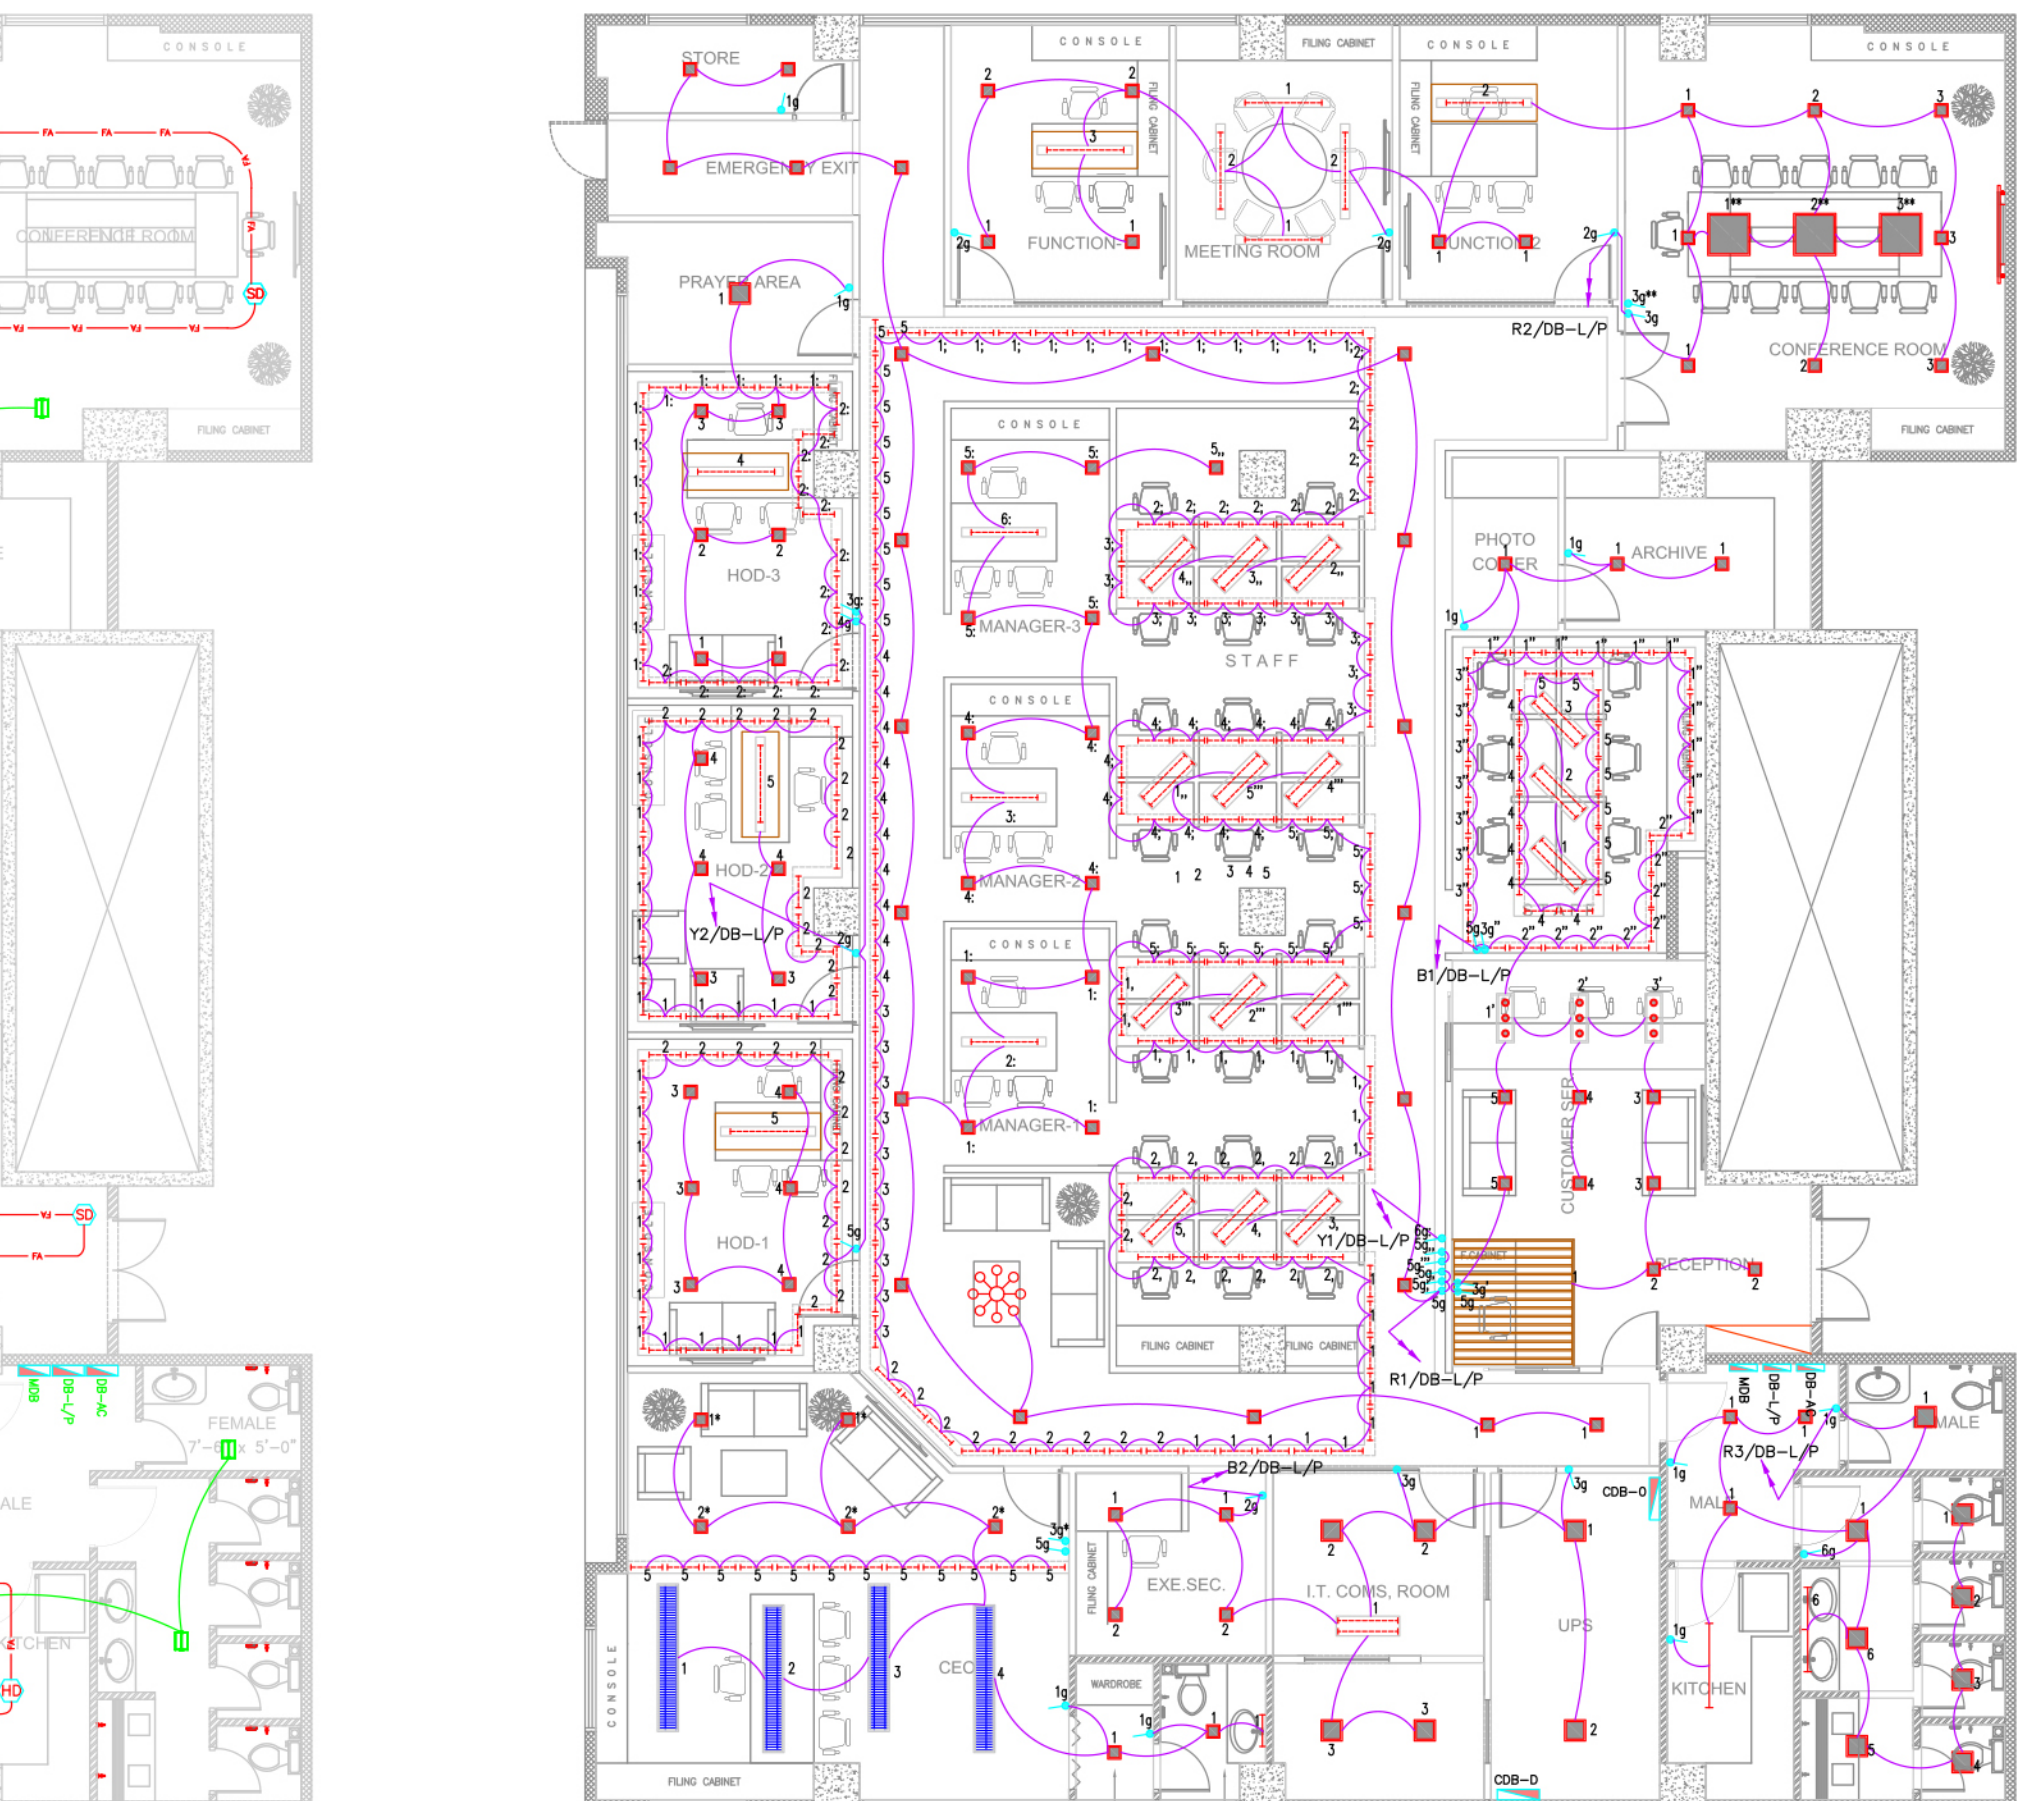


FIRE ALARM SYSTEM

(5572.4861 SQUARE FT.)


LIGHTING PLAN

(5572.4861 SQUARE FT.)


PLUMBING DRAWINGS

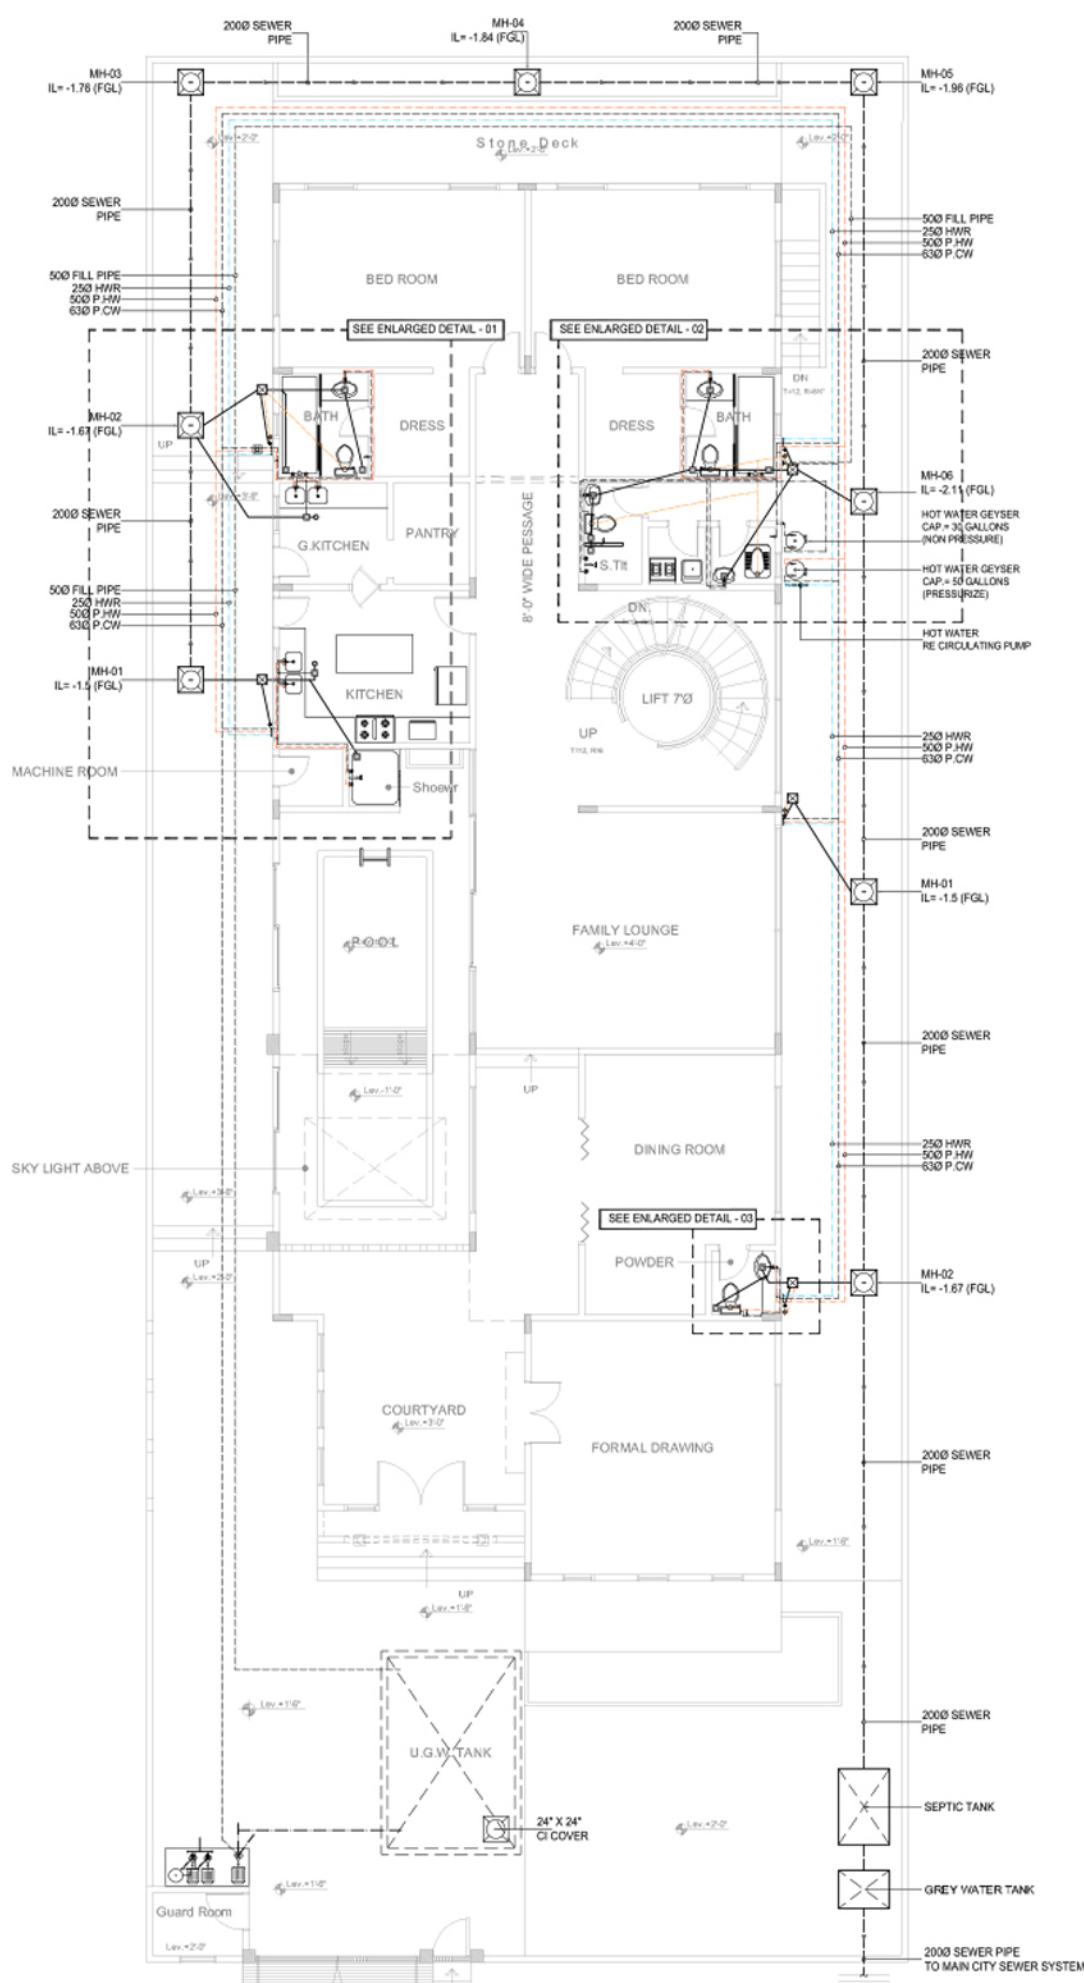


GROUND FLOOR PLAN

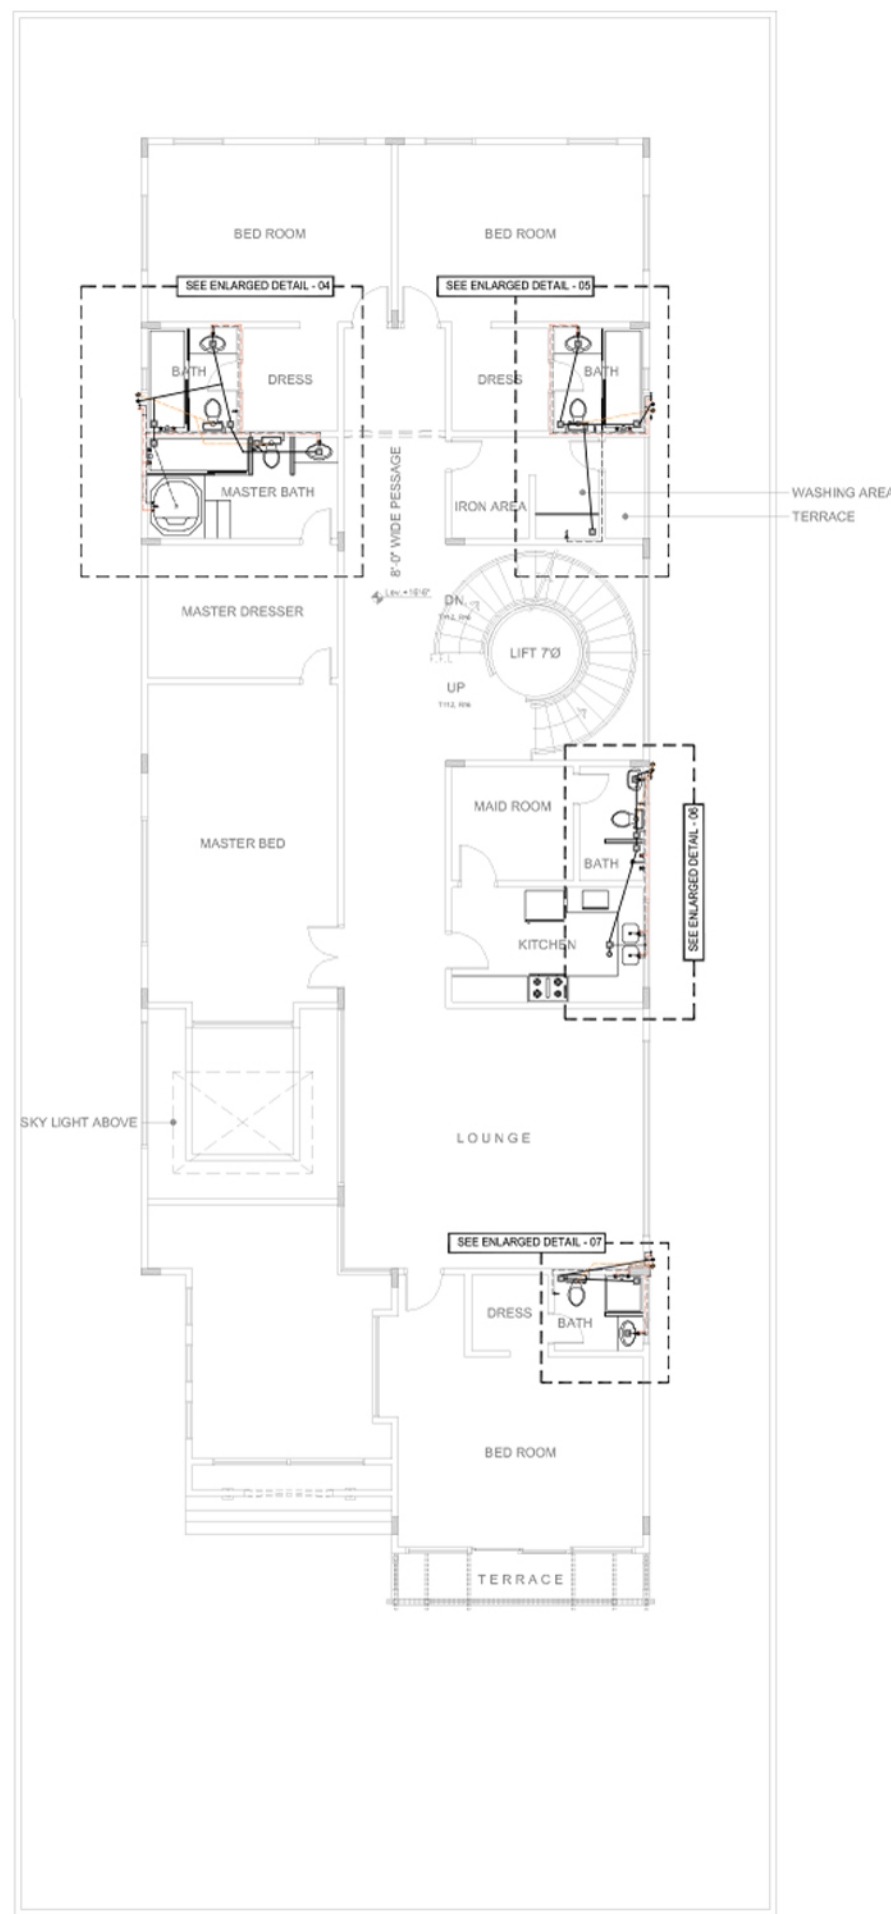


FIRST FLOOR PLAN

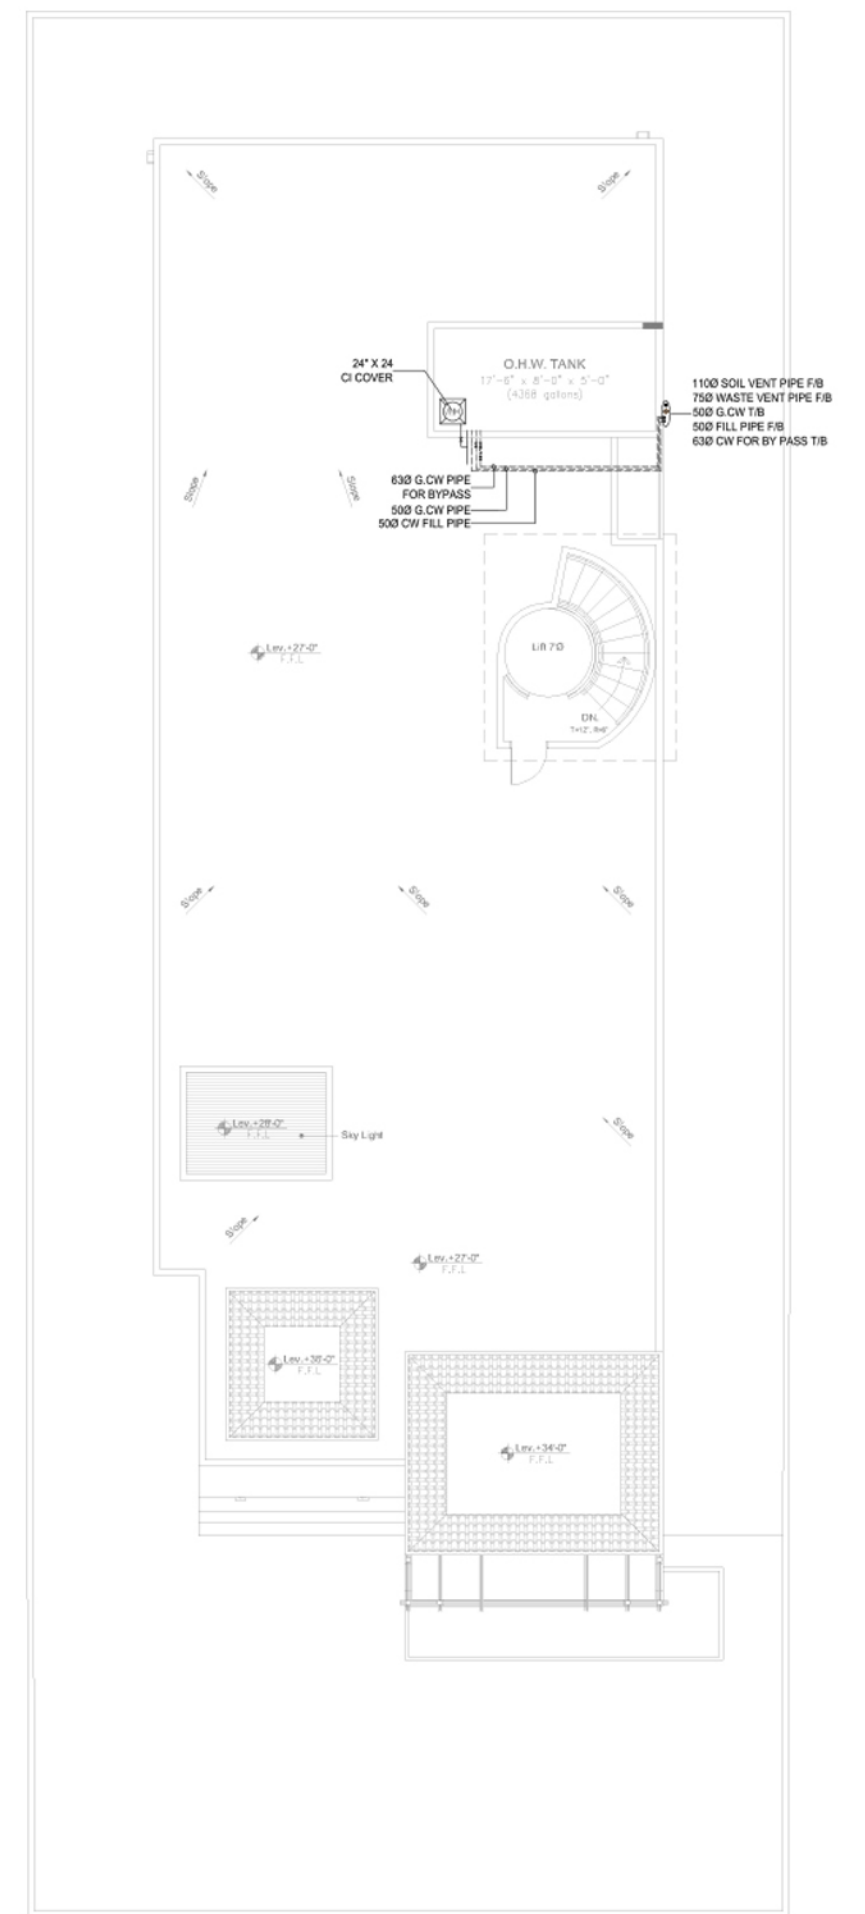

ROOF PLAN

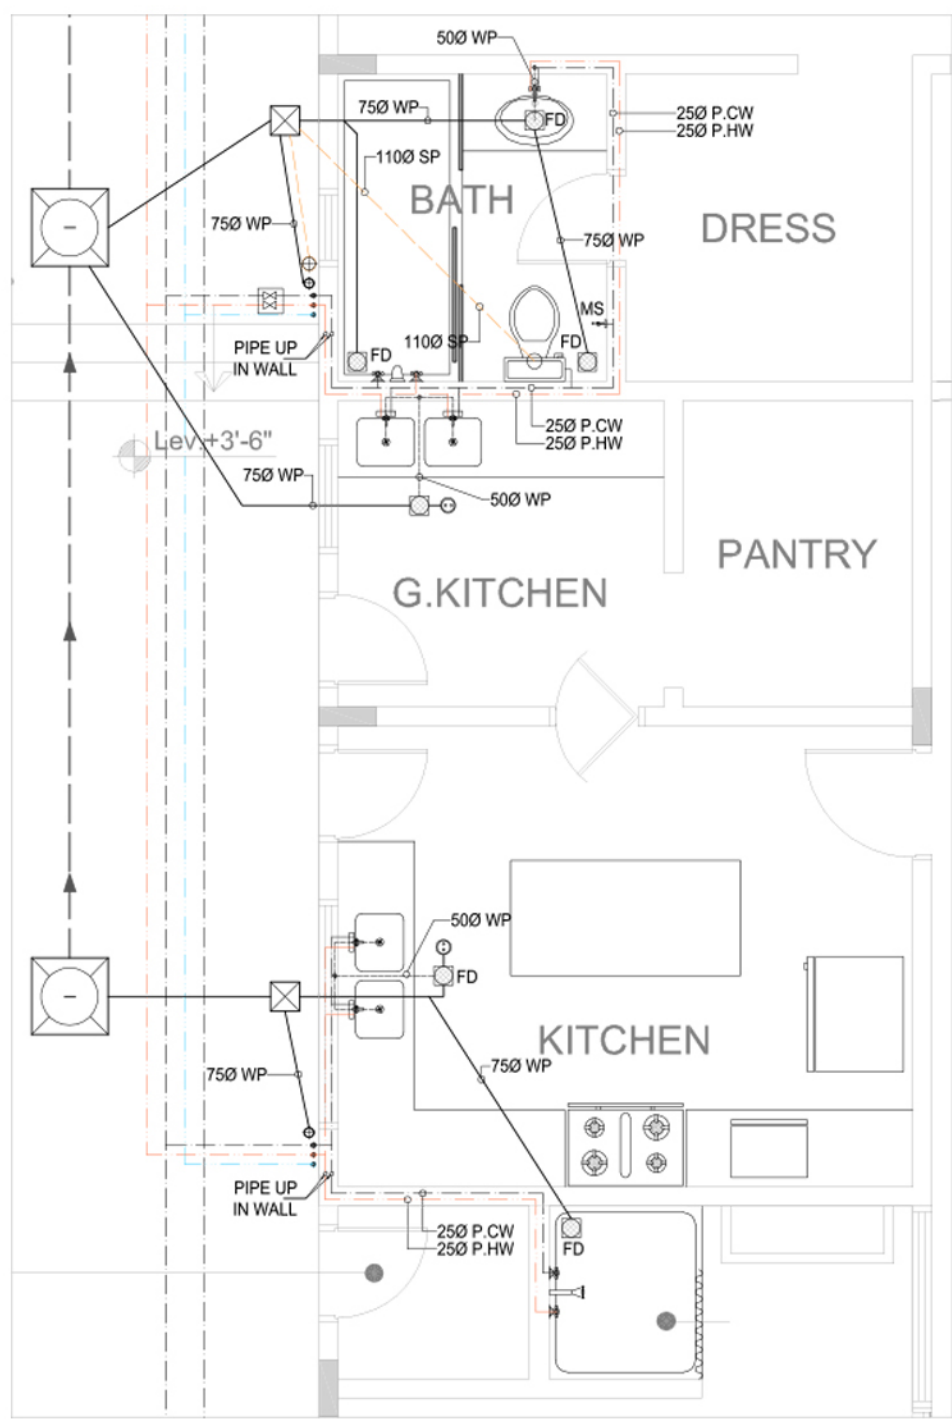


ENLARGED DETAIL-01

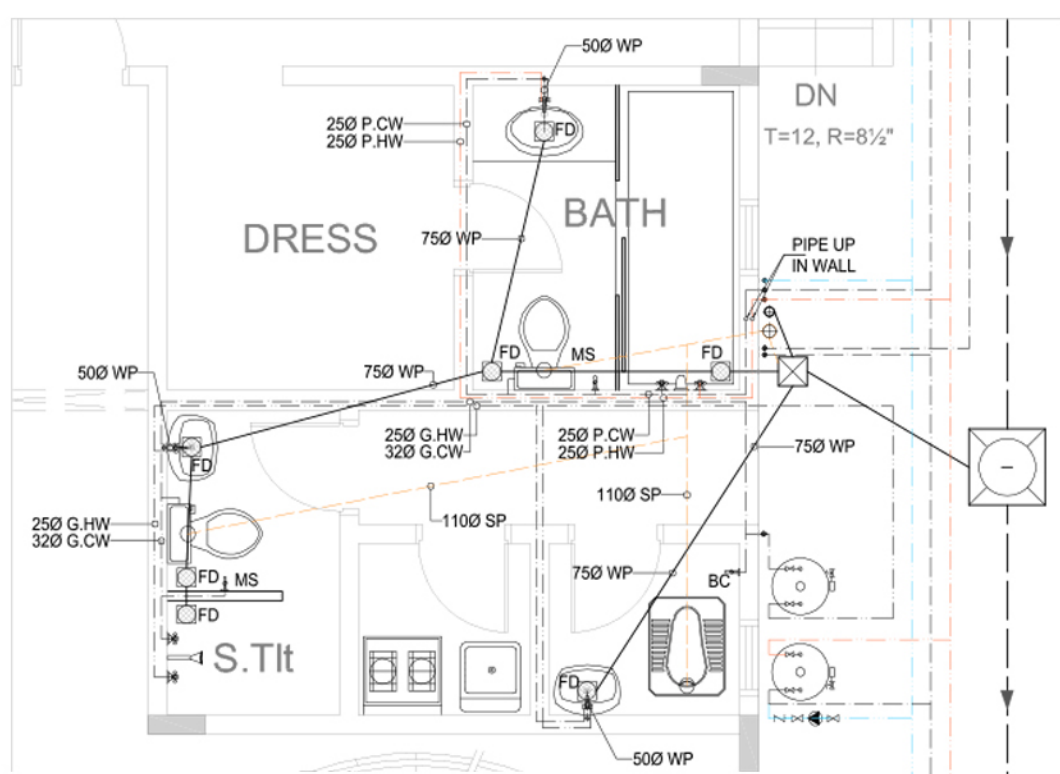

ENLARGED DETAIL-02

LEGEND	
ABBREVIATIONS	DESCRIPTION
T/A	TO ABOVE
F/A	FROM ABOVE
T/B	TO BELOW
F/B	FROM BELOW
DN	DOWN
TYP.	TYPICAL
G.CW	GRAVITY COLD WATER PIPE
G.HW	GRAVITY HOT WATER
P.CW	PRESSURIZED COLD WATER PIPE
P.HW	PRESSURIZED HOT WATER
MS	MUSLIM SHOWER
BC	BIB COCK
GWH	GRAY WATER MANHOLE
SWH	SEWER MANHOLE
IR.	IRRIGATION PIPE
VC	VALVE CHAMBER
FD	FLOOR DRAIN
GV	GATE VALVE
GT	GULLY TRAP
MH	MAINHOLE
SP	SOIL PIPE
WP	WASTE PIPE
FGL	FROM GROUND LEVEL
O.F.	OVER FLOW & DRAIN
HB	HOSE BIB
HWR	HOT WATER RETURN PIPE

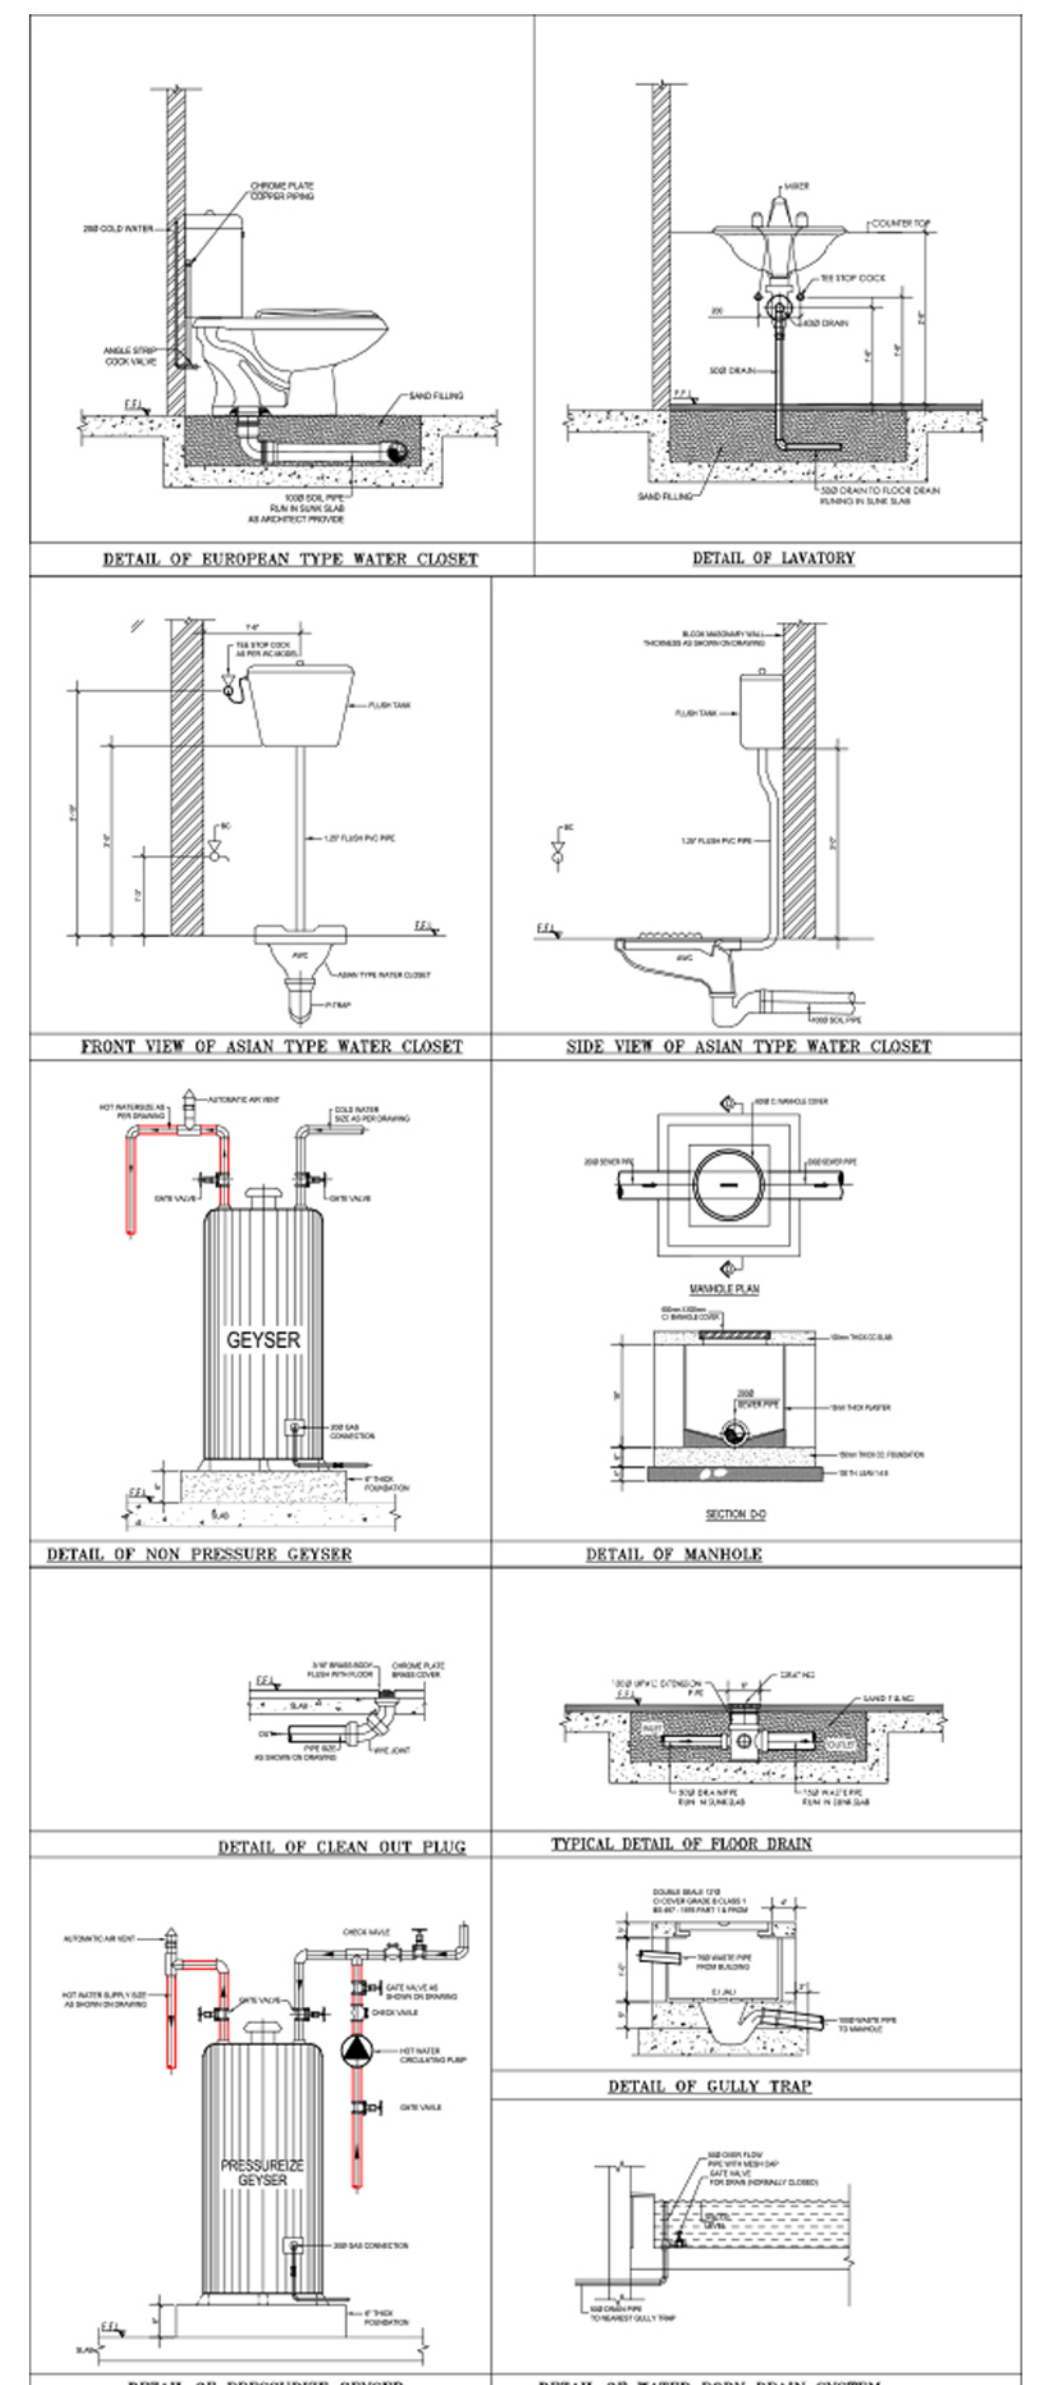

MISCELLANEOUS DETAILS