


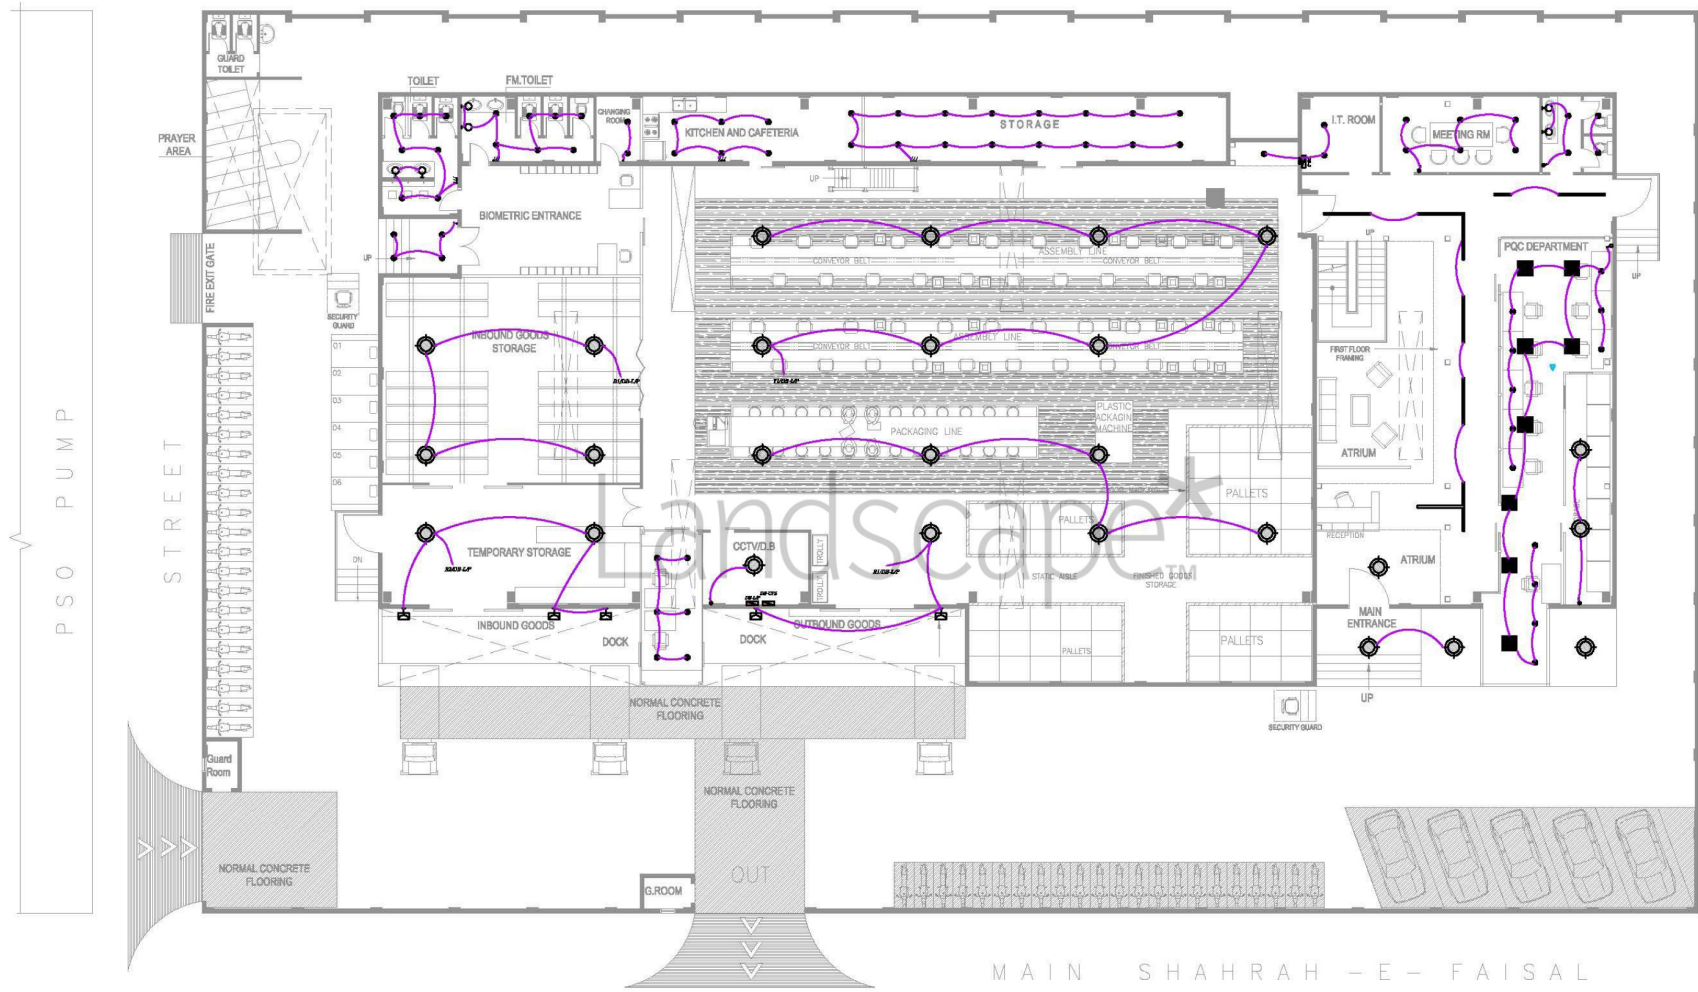

www.landscape.com.pk

RAILWAY

LEGEND	
●	DOWN LIGHT 1
○	BOUNDARY WALL LIGHT
●	DOWN LIGHT 2
○	FLOOD LIGHT
○	HIBRID LIGHT
○	WALL LIGHT/ MIRROR LIGHT
○	TUBE LIGHT
○	DA / 10A SWITCH SOCKET
○	VOICE & DATA OUTLET




Landscape*

Ground Floor Lighting Layout Plan



www.landscape.com.pk

RAILWAY

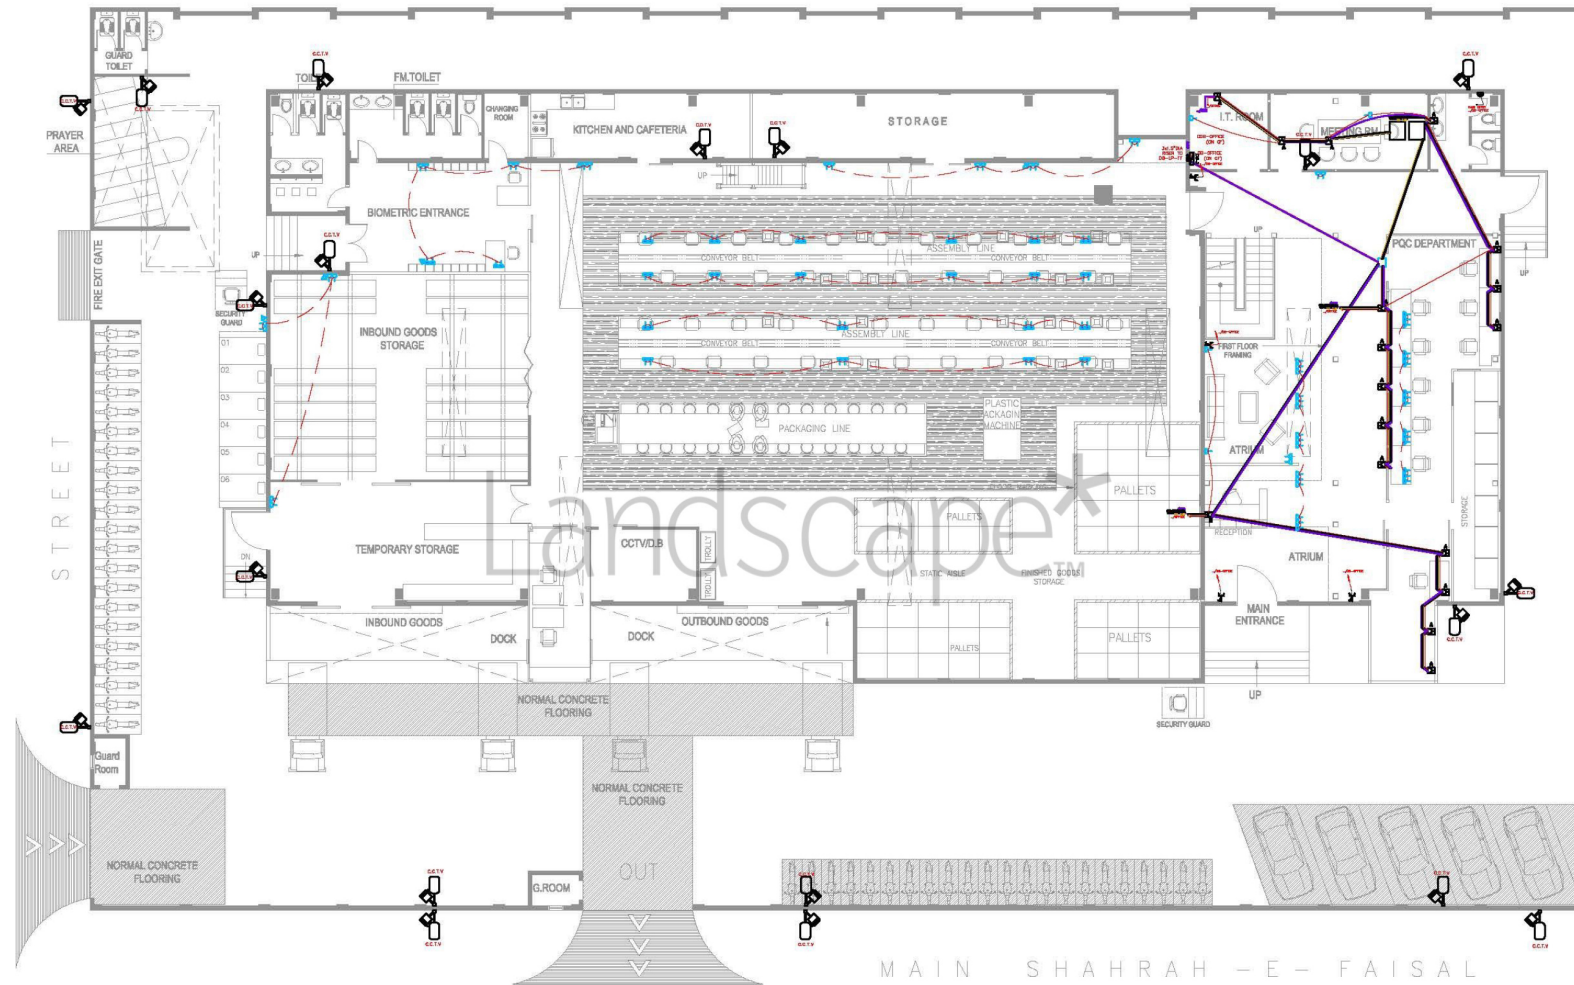

SUZUKI SHOWROOM

MAIN SHAHRAH - E - FAISAL


Landscape*

 **Ground Floor Power Layout Plan**



www.landscape.com.pk

RAILWAY

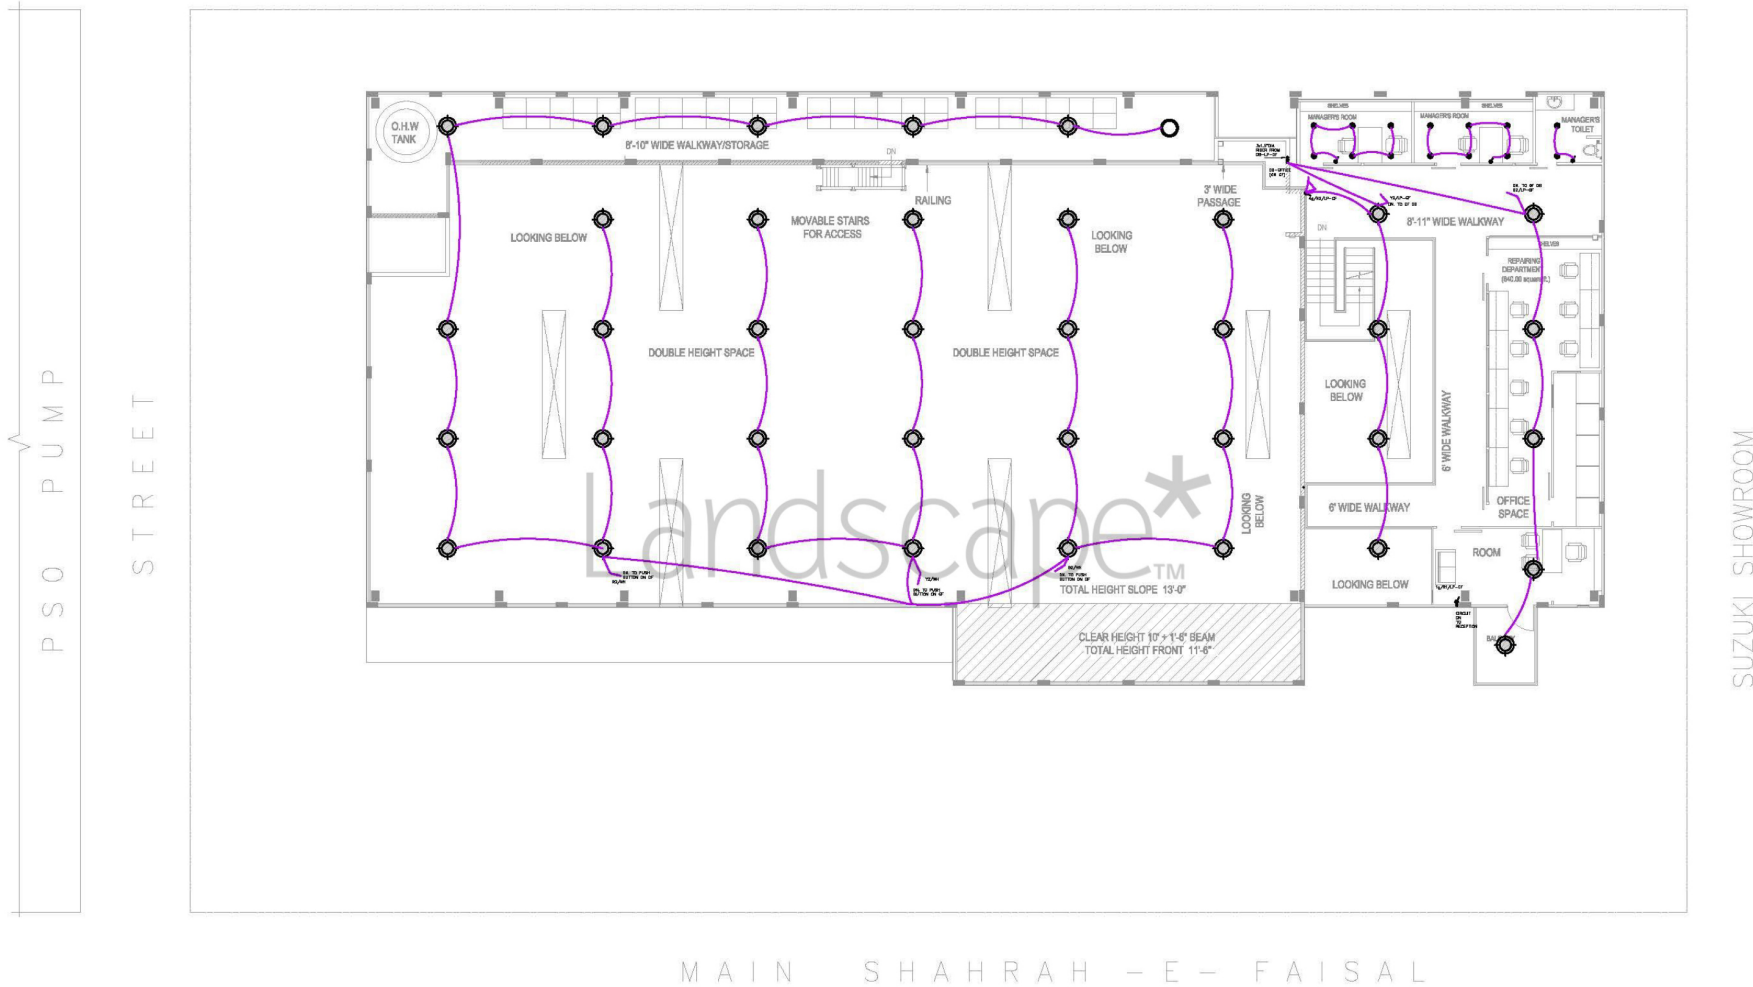


Landscape*

First Floor Lighting Layout Plan



www.landscape.com.pk

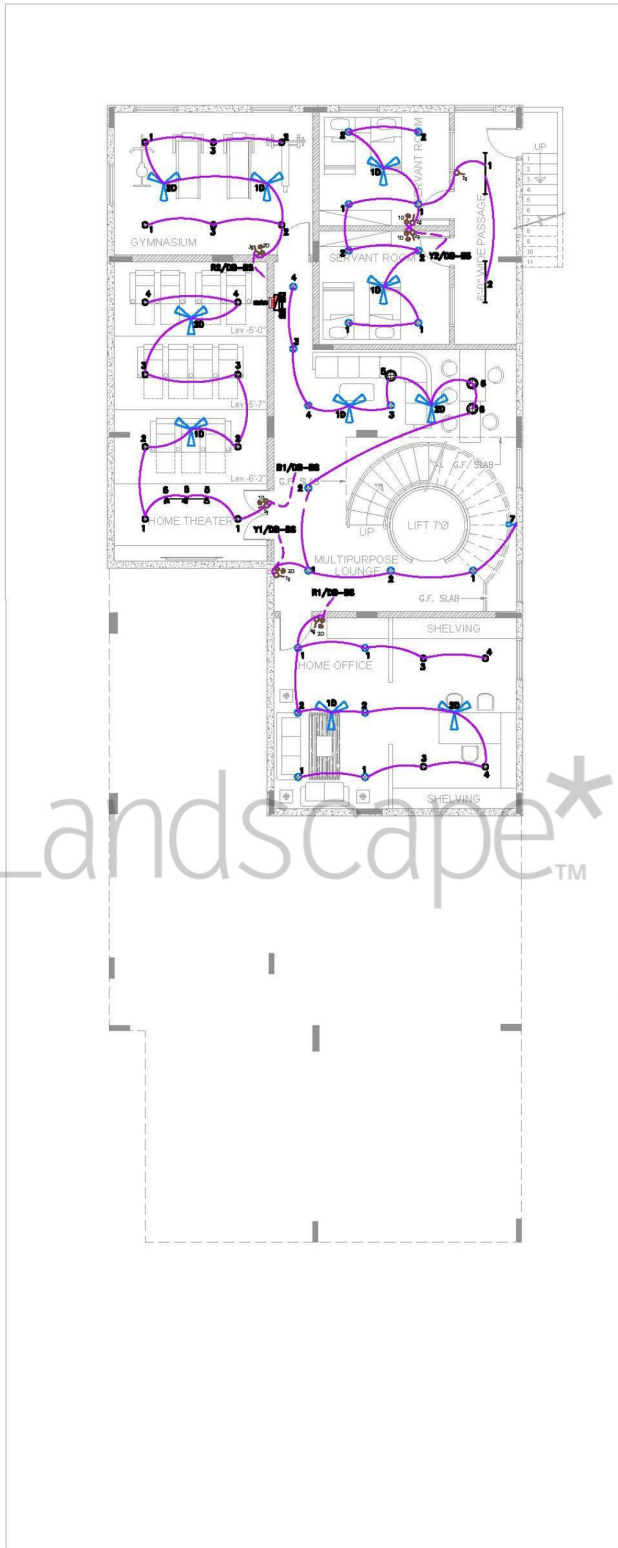


Landscape*



Basement Lighting Layout Plan



www.landscape.com.pk

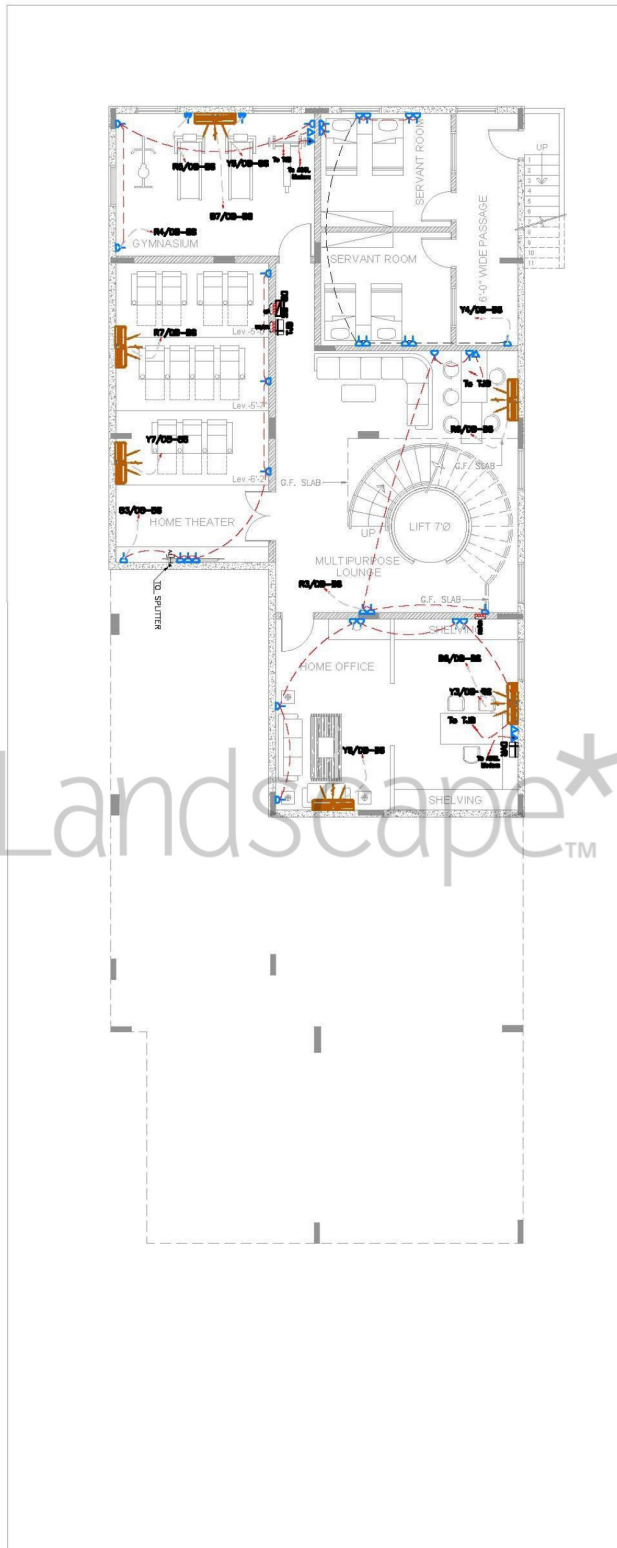


Landscape*



Basement Power Layout Plan




www.landscape.com.pk

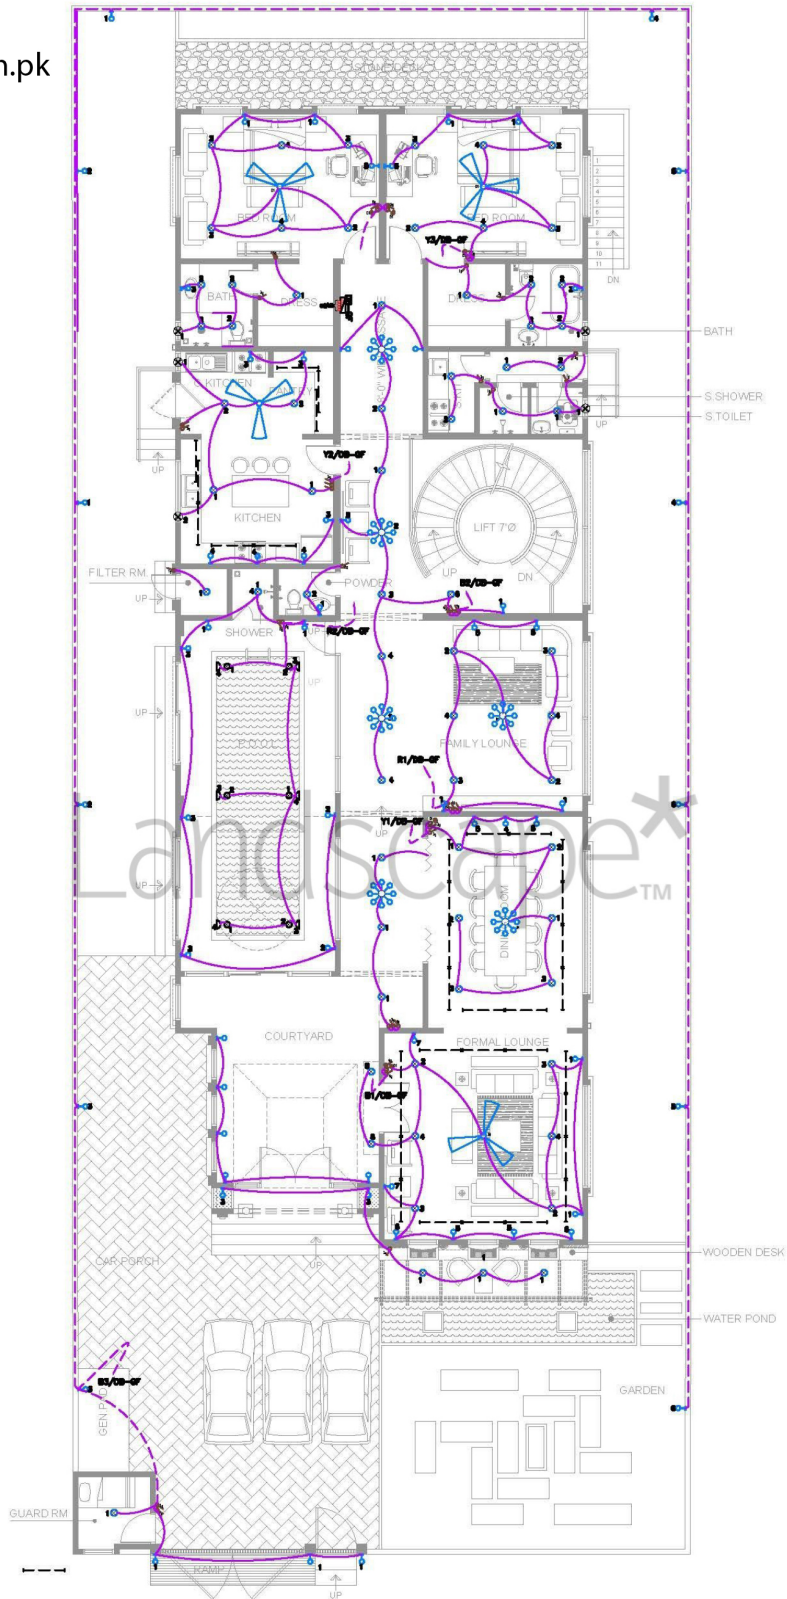



www.landscape.com.pk

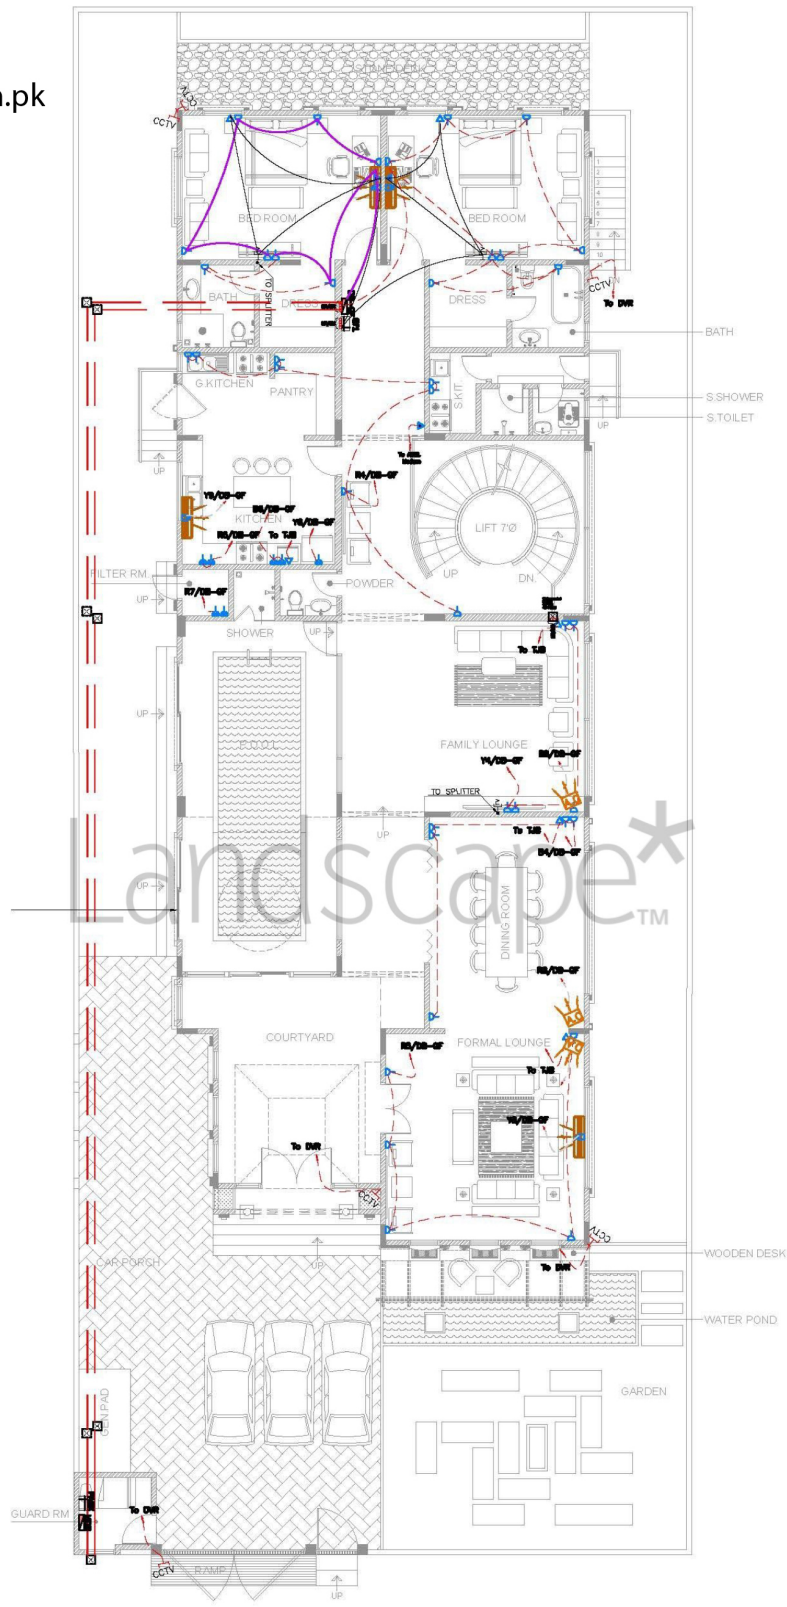


Landscape*



Ground Floor Power Layout Plan



www.landscape.com.pk

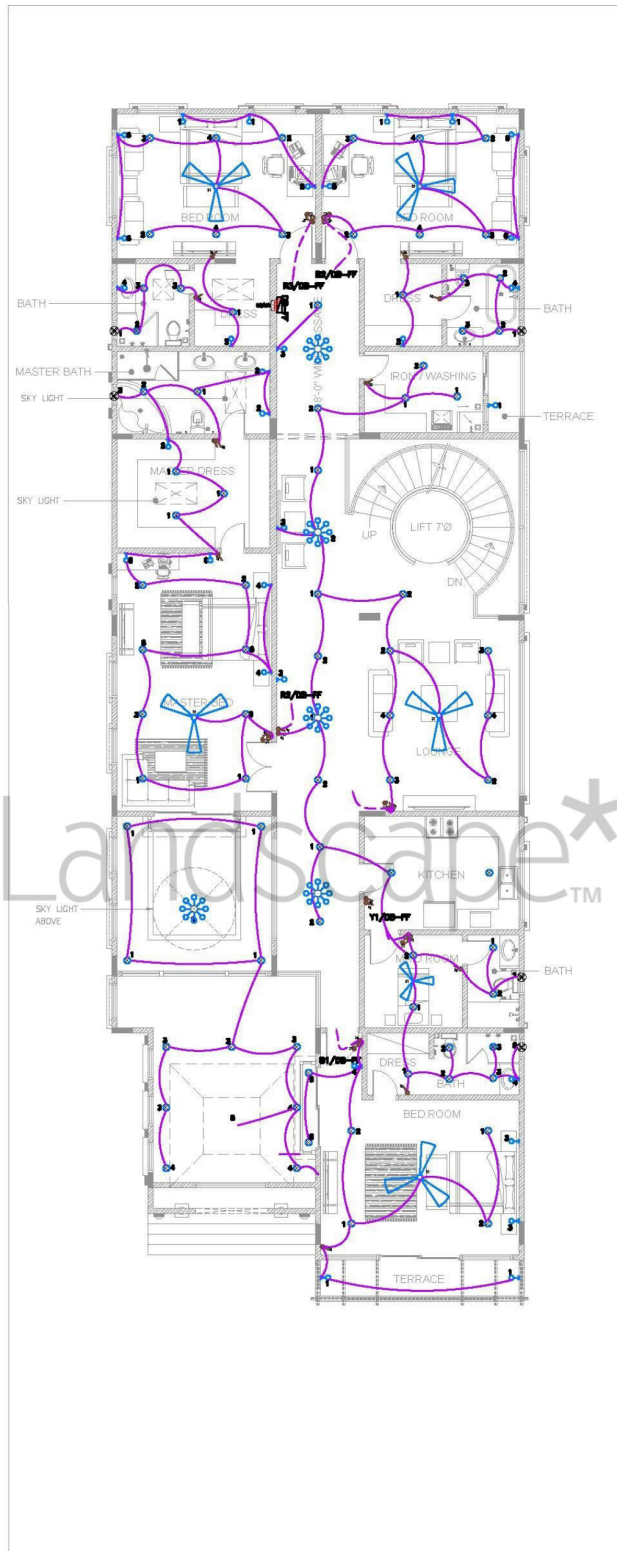


Landscape*

 First Floor Lighting Layout Plan



www.landscape.com.pk

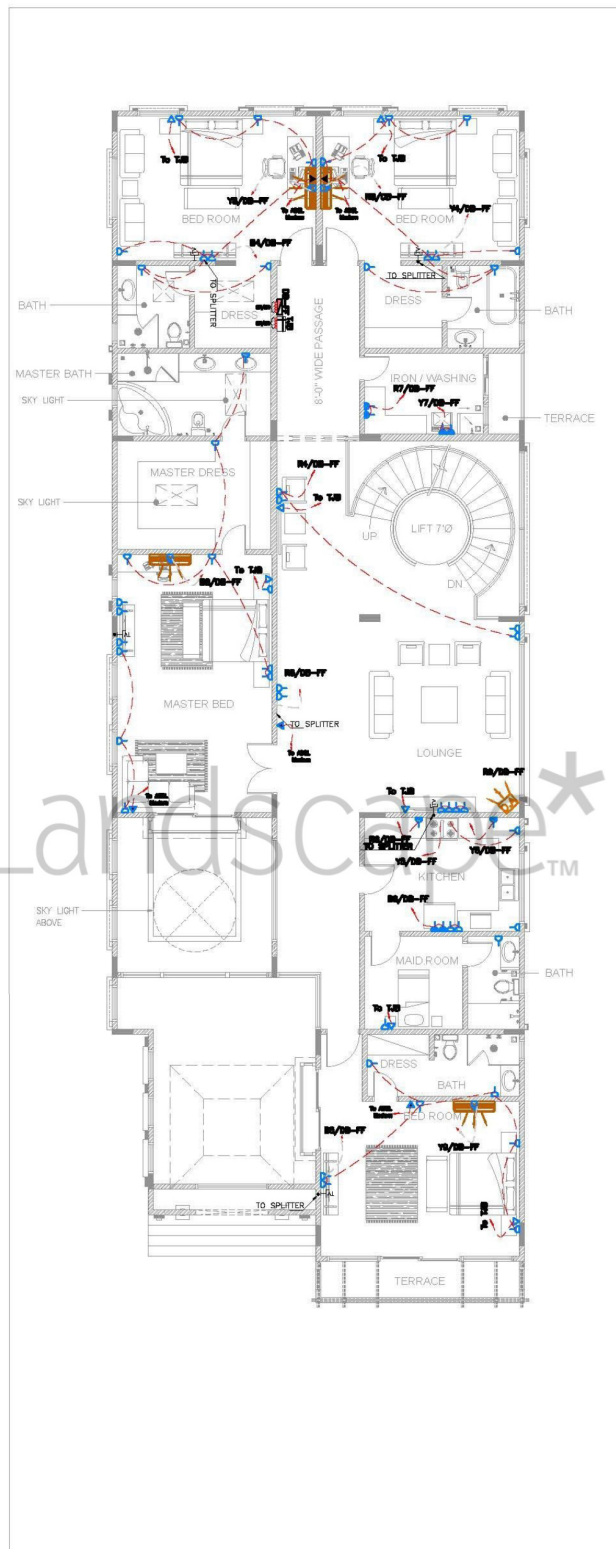


Landscape*



First Floor Power Layout Plan



www.landscape.com.pk

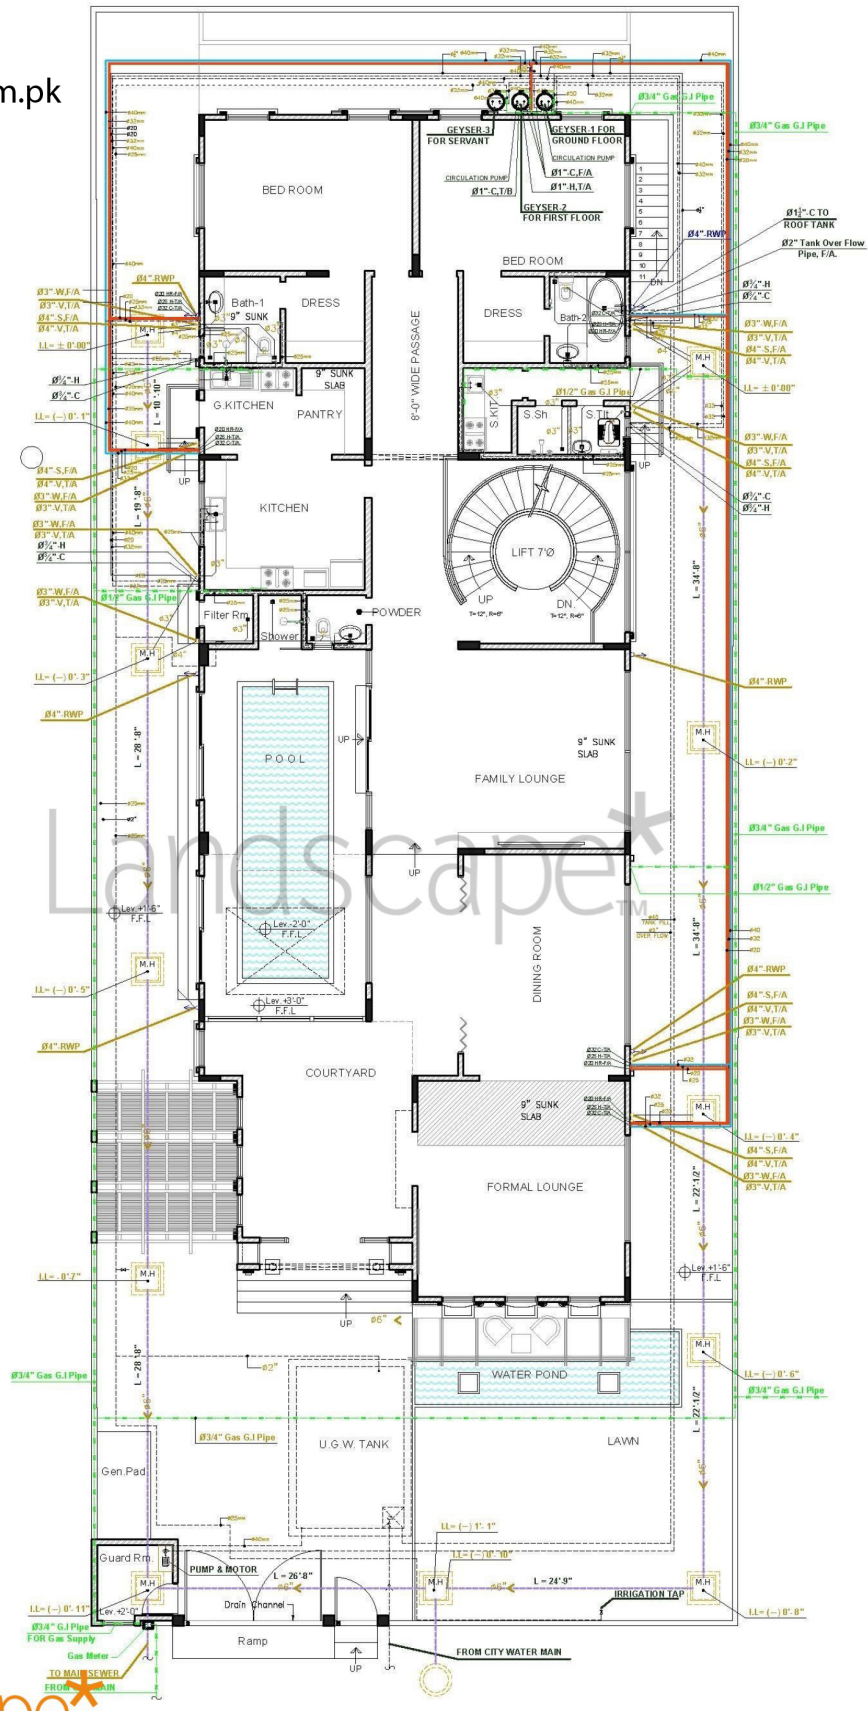


Landscape™



Ground Floor Plumbing Layout and Detail




www.landscape.com.pk

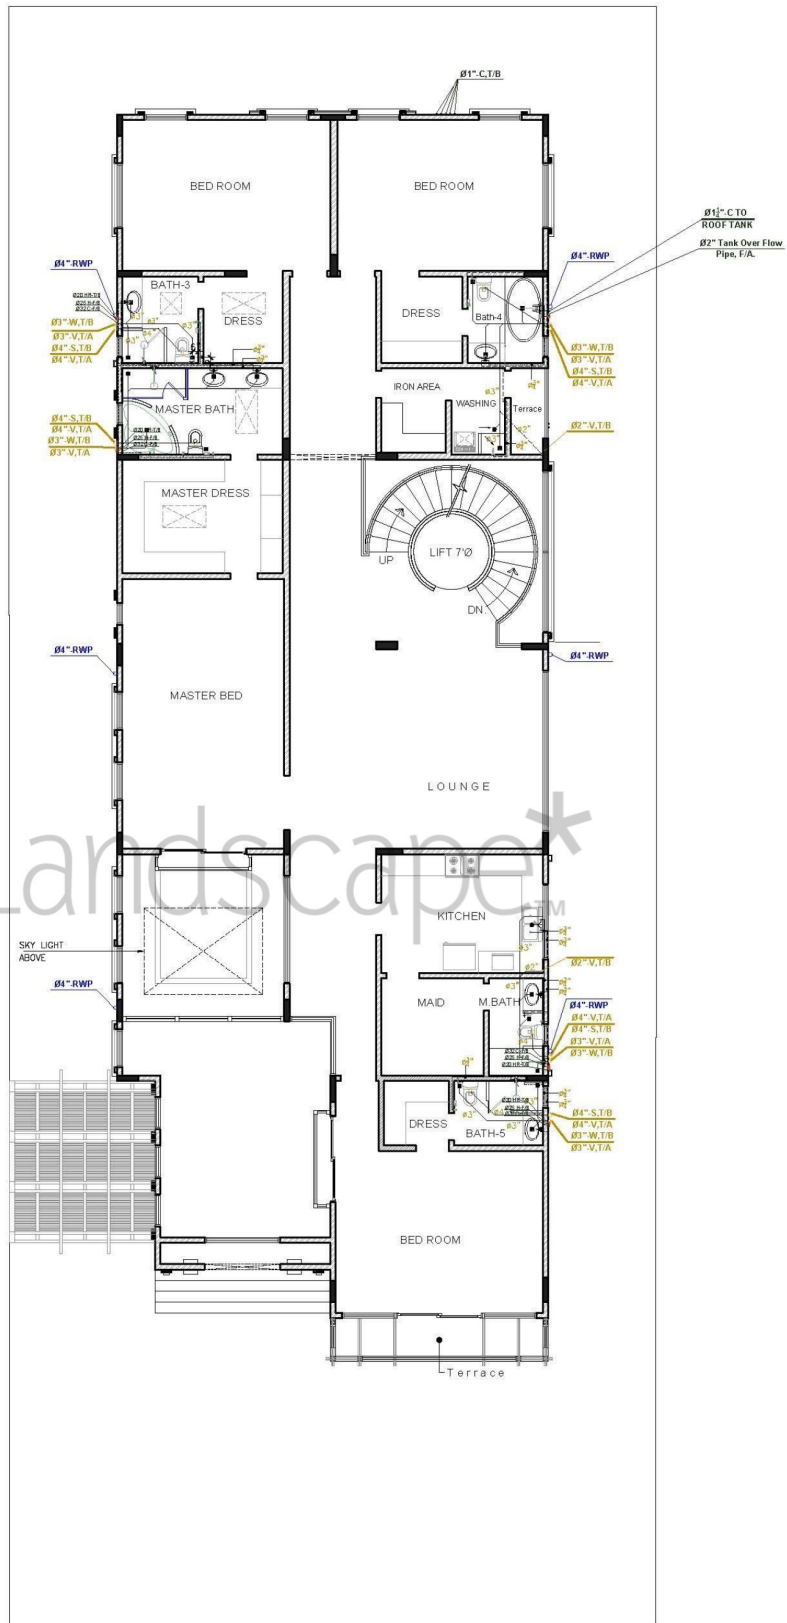




www.landscape.com.pk

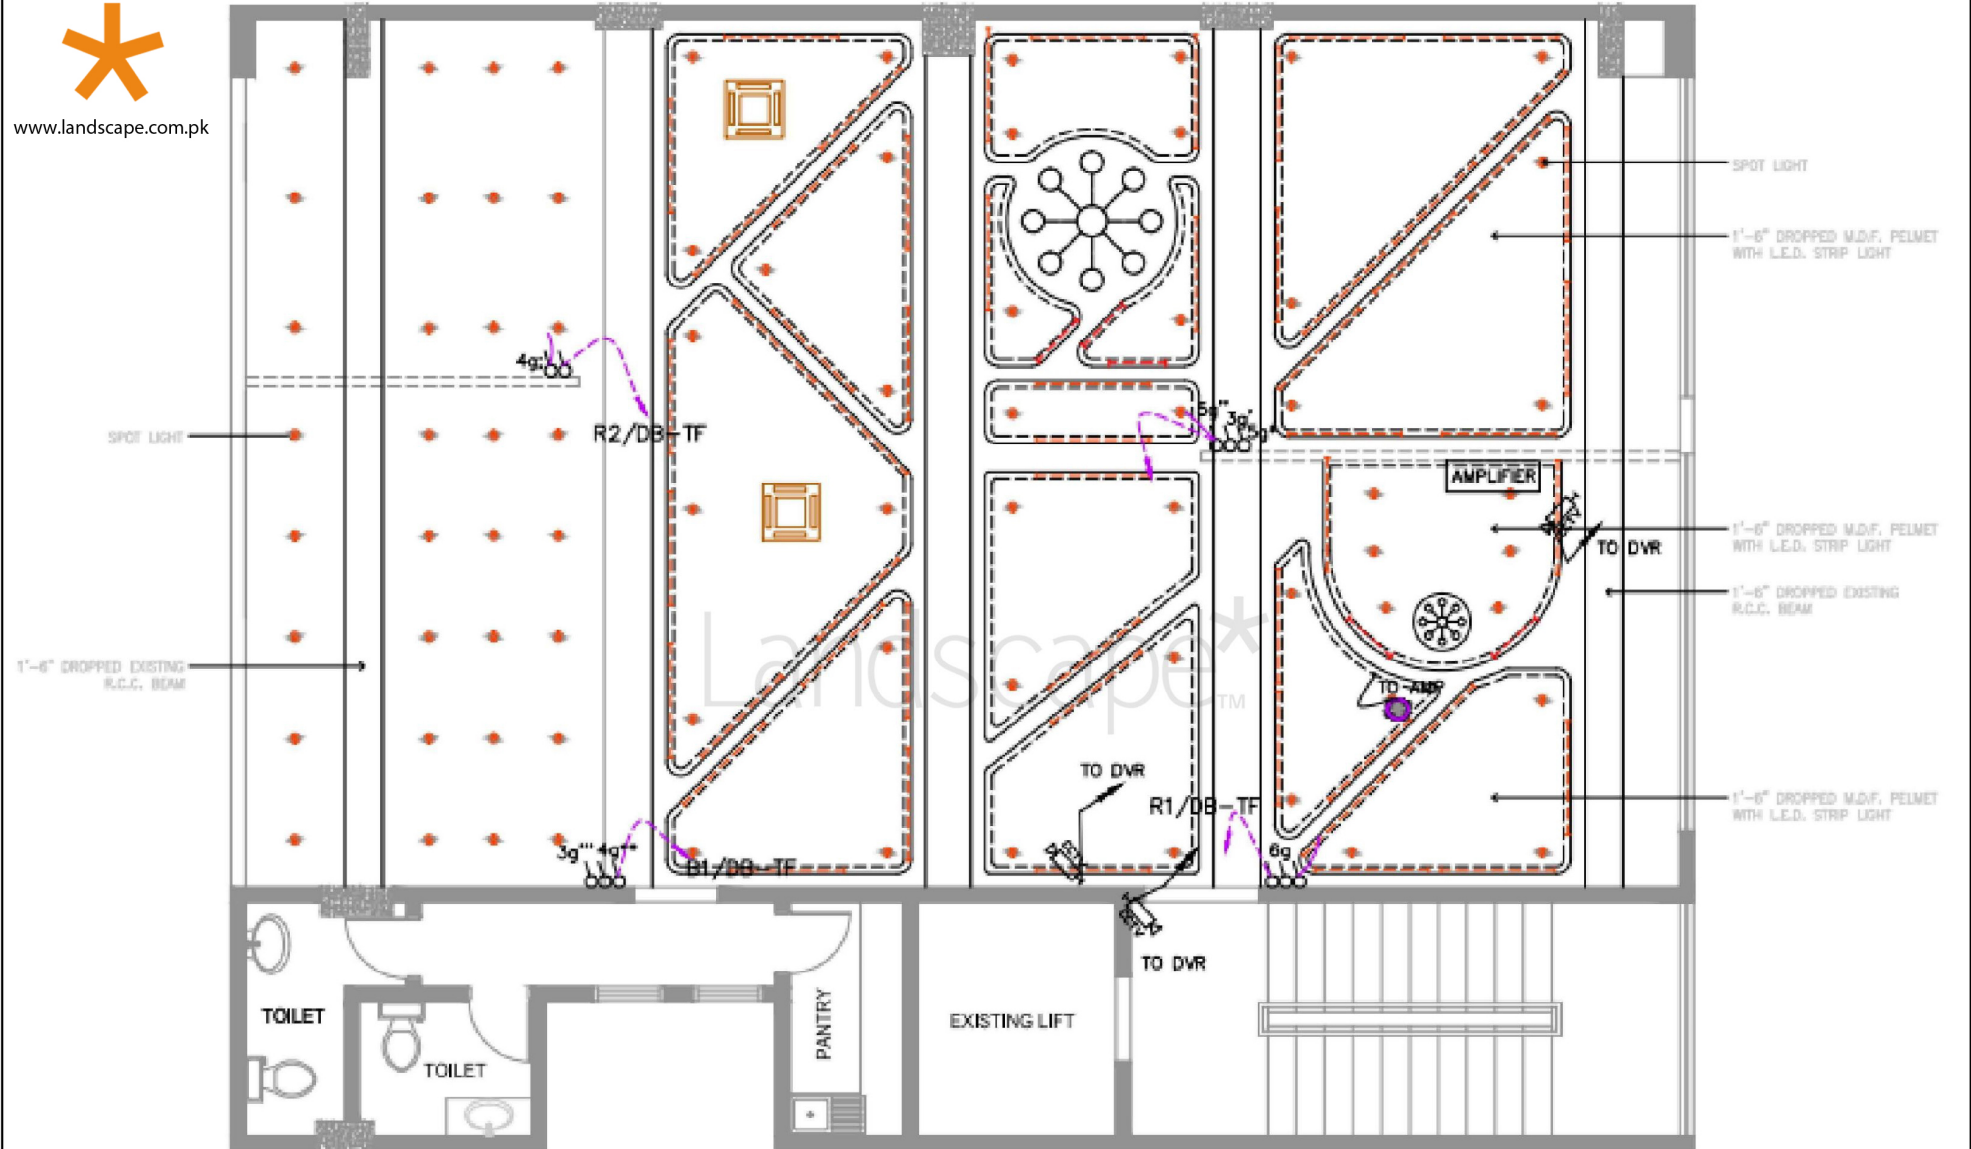




www.landscape.com.pk

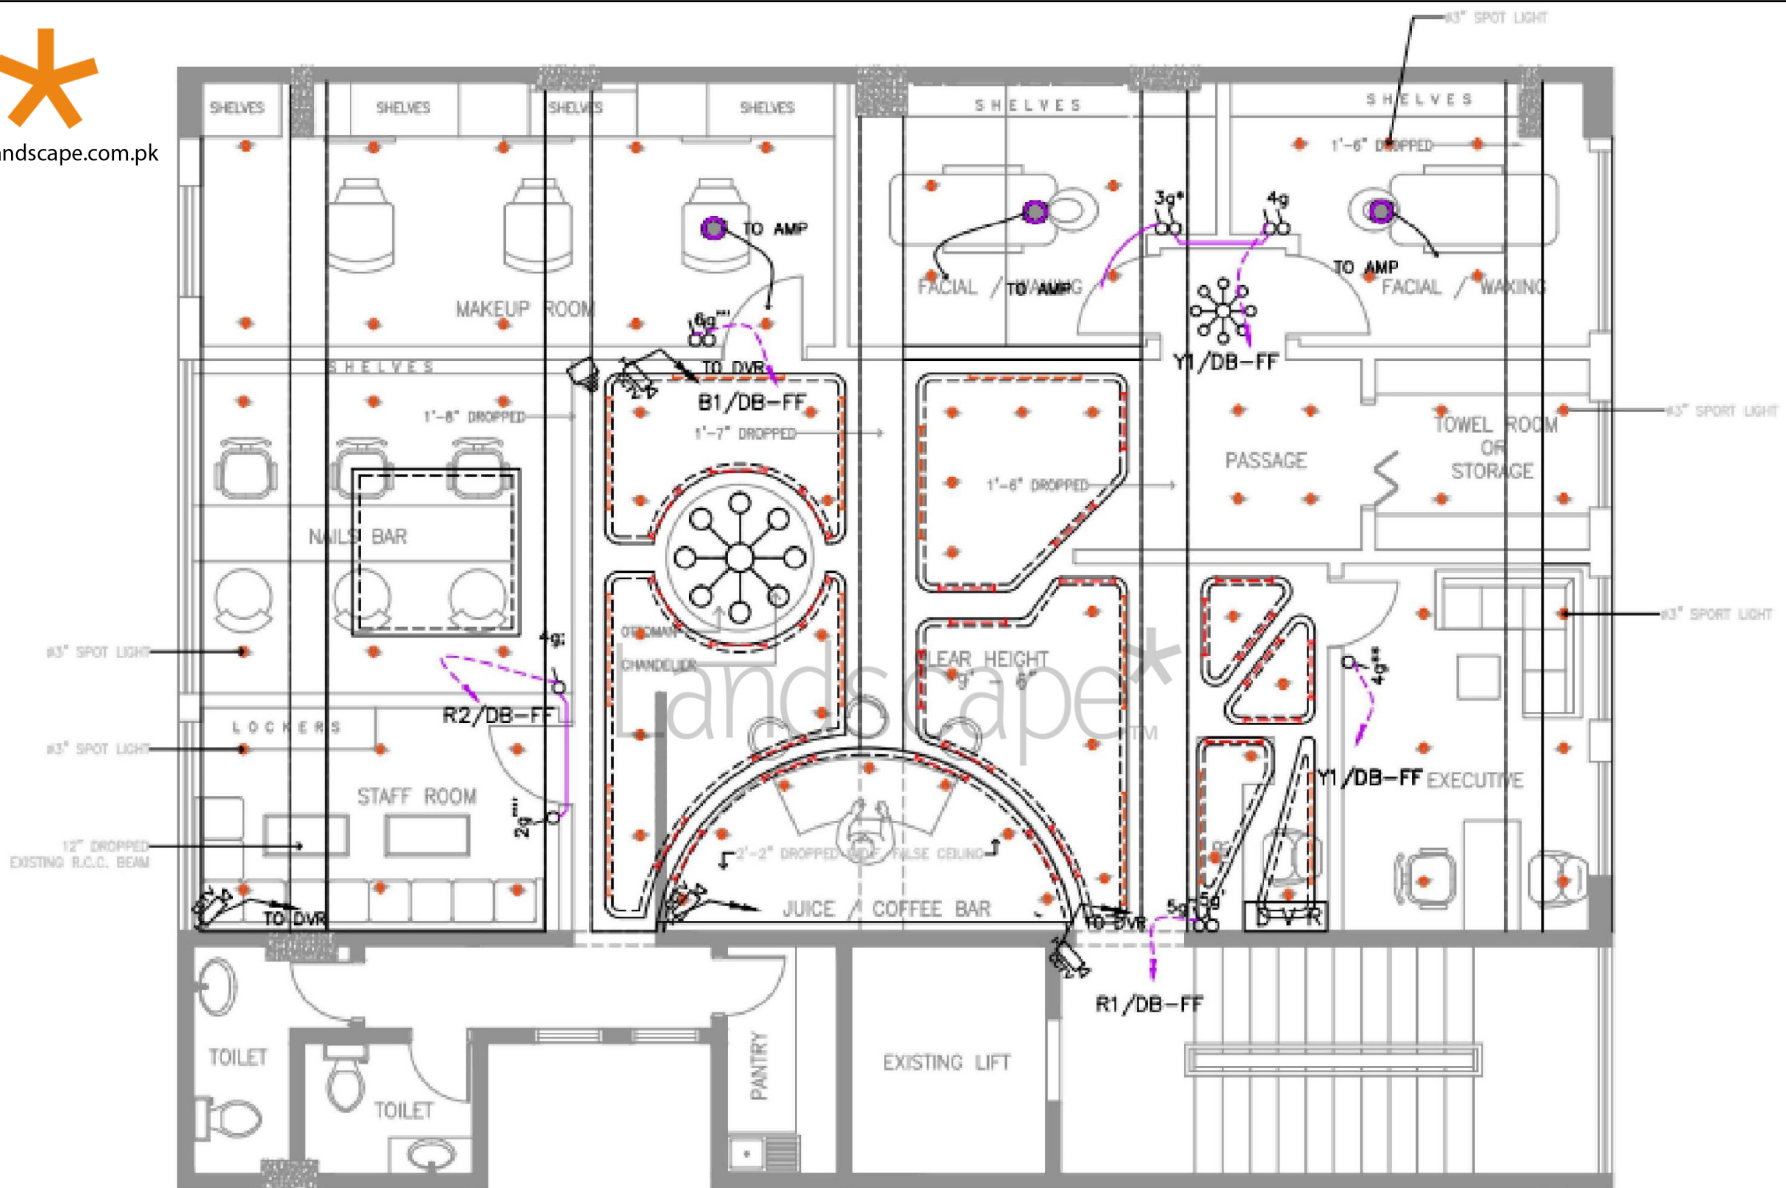




www.landscape.com.pk

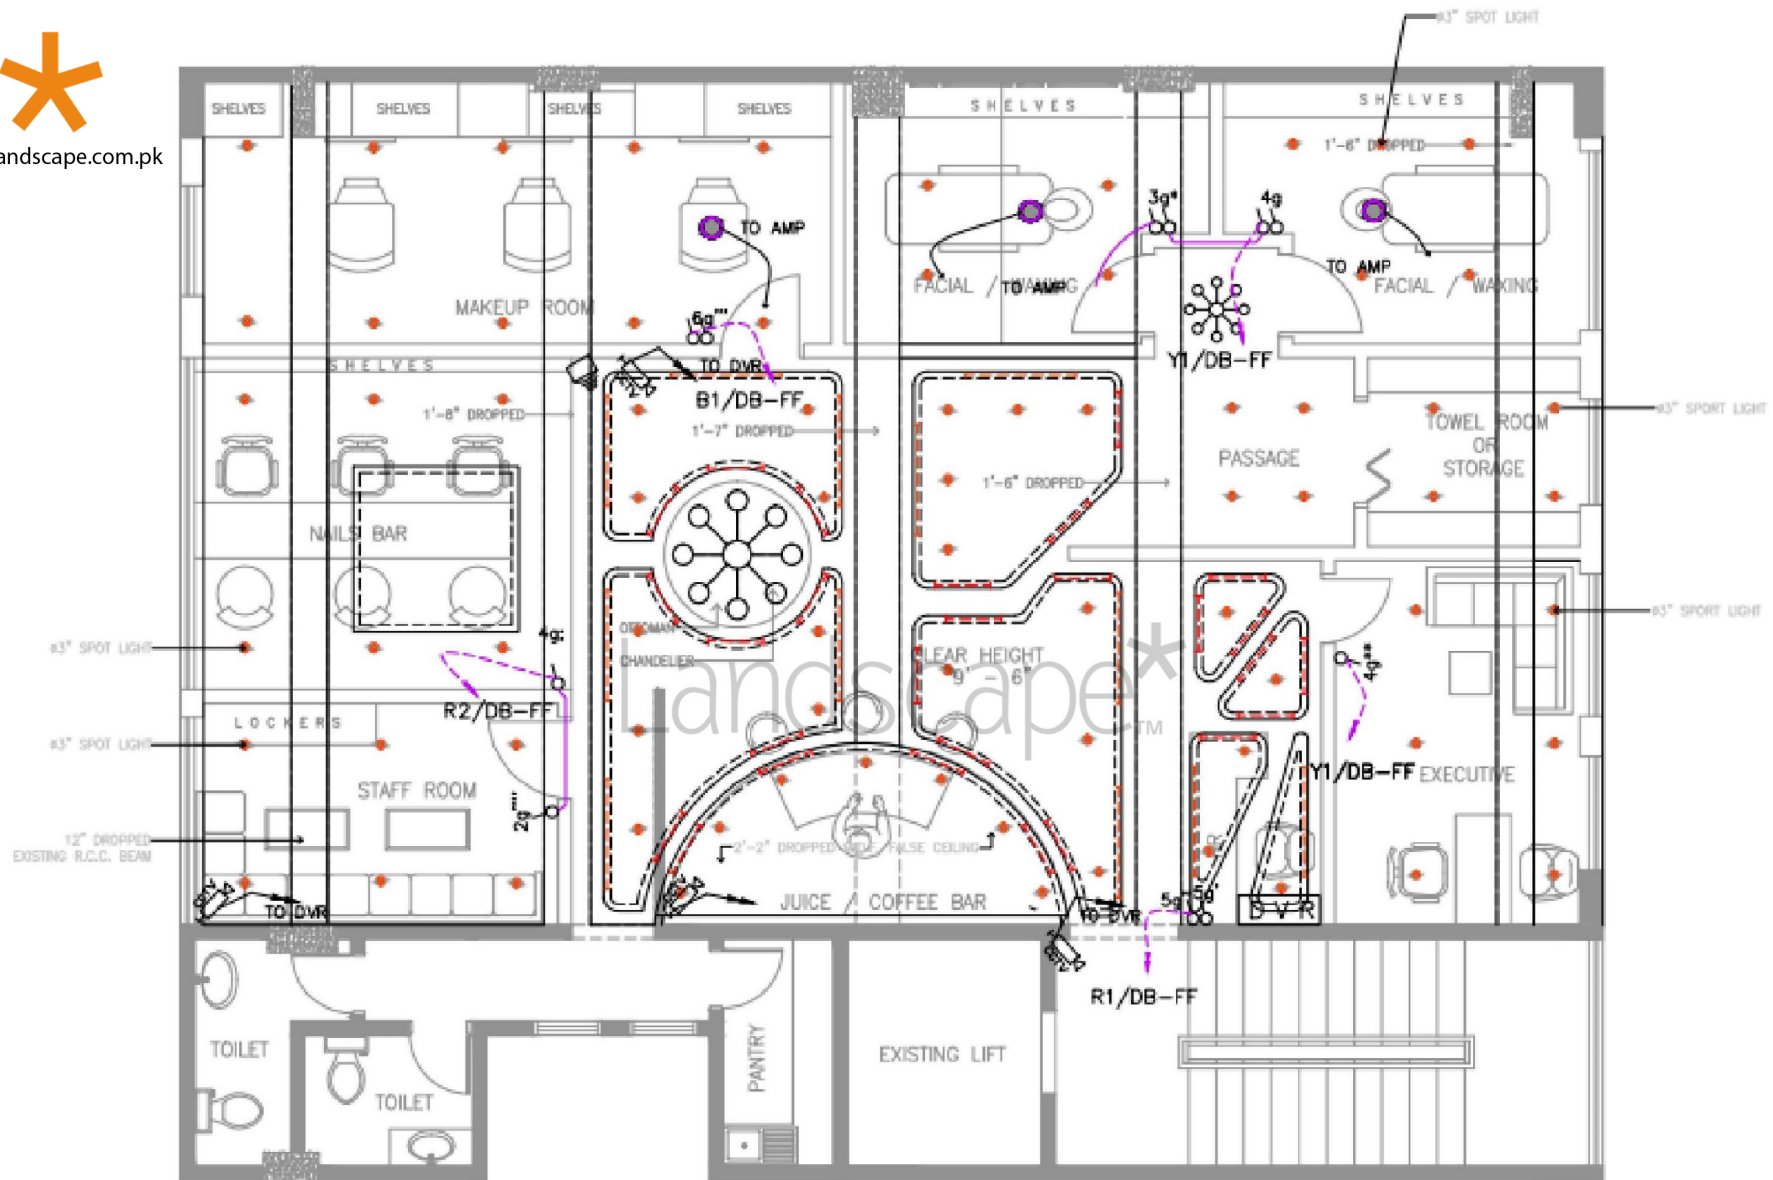




www.landscape.com.pk

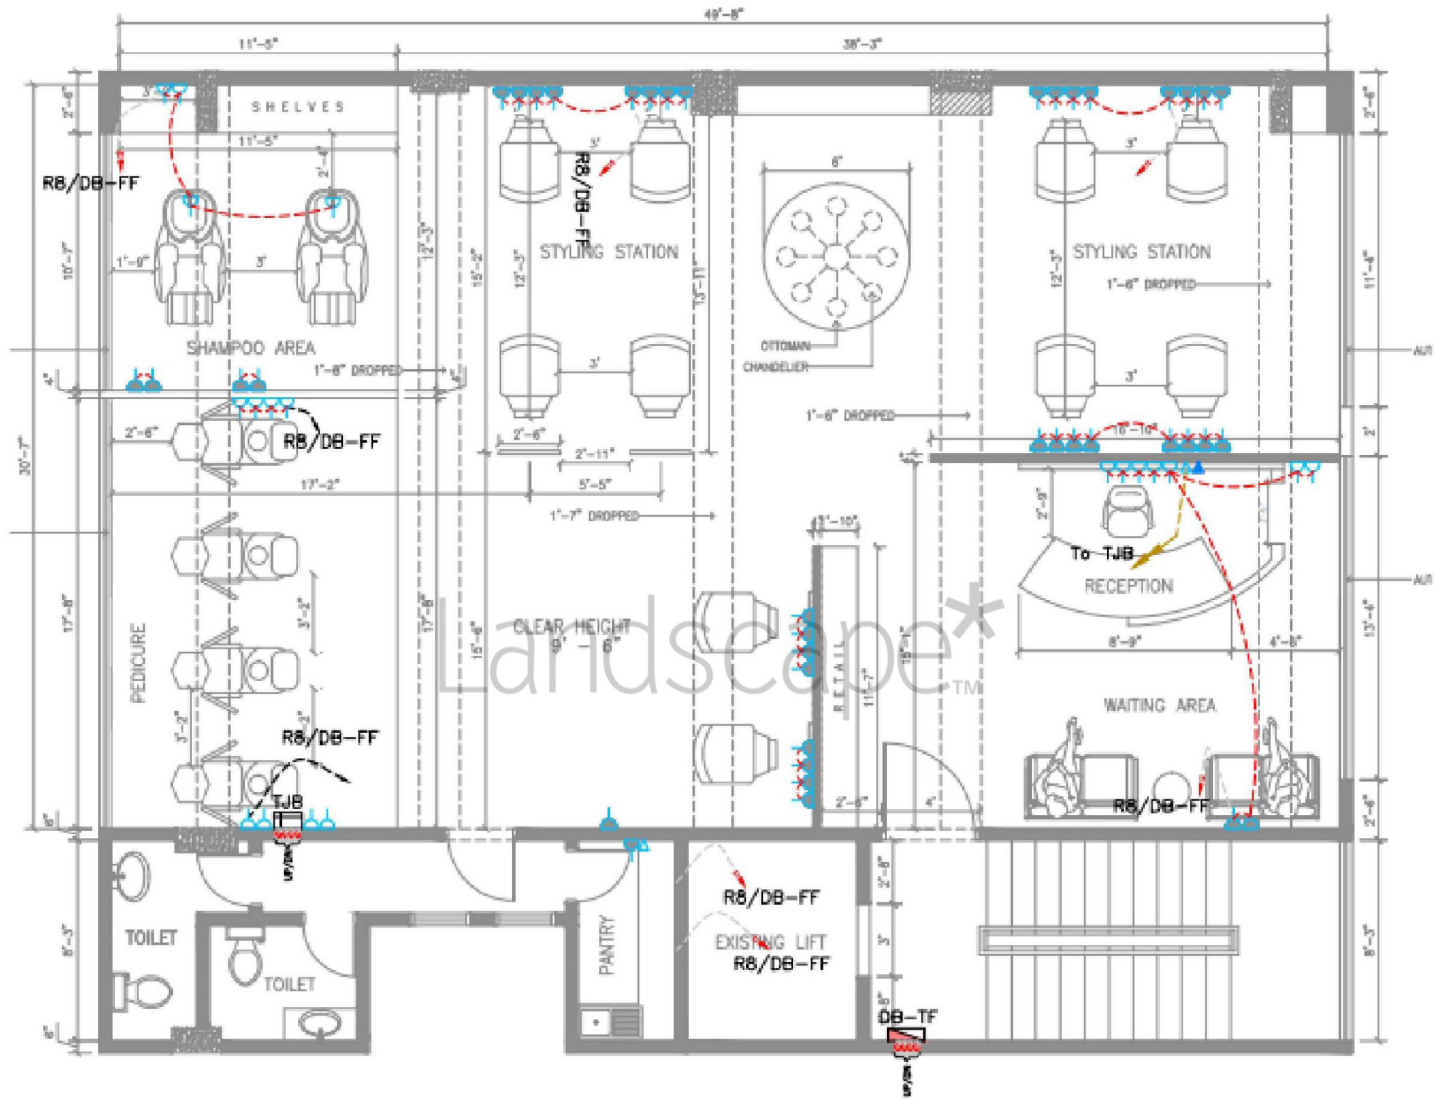




www.landscape.com.pk

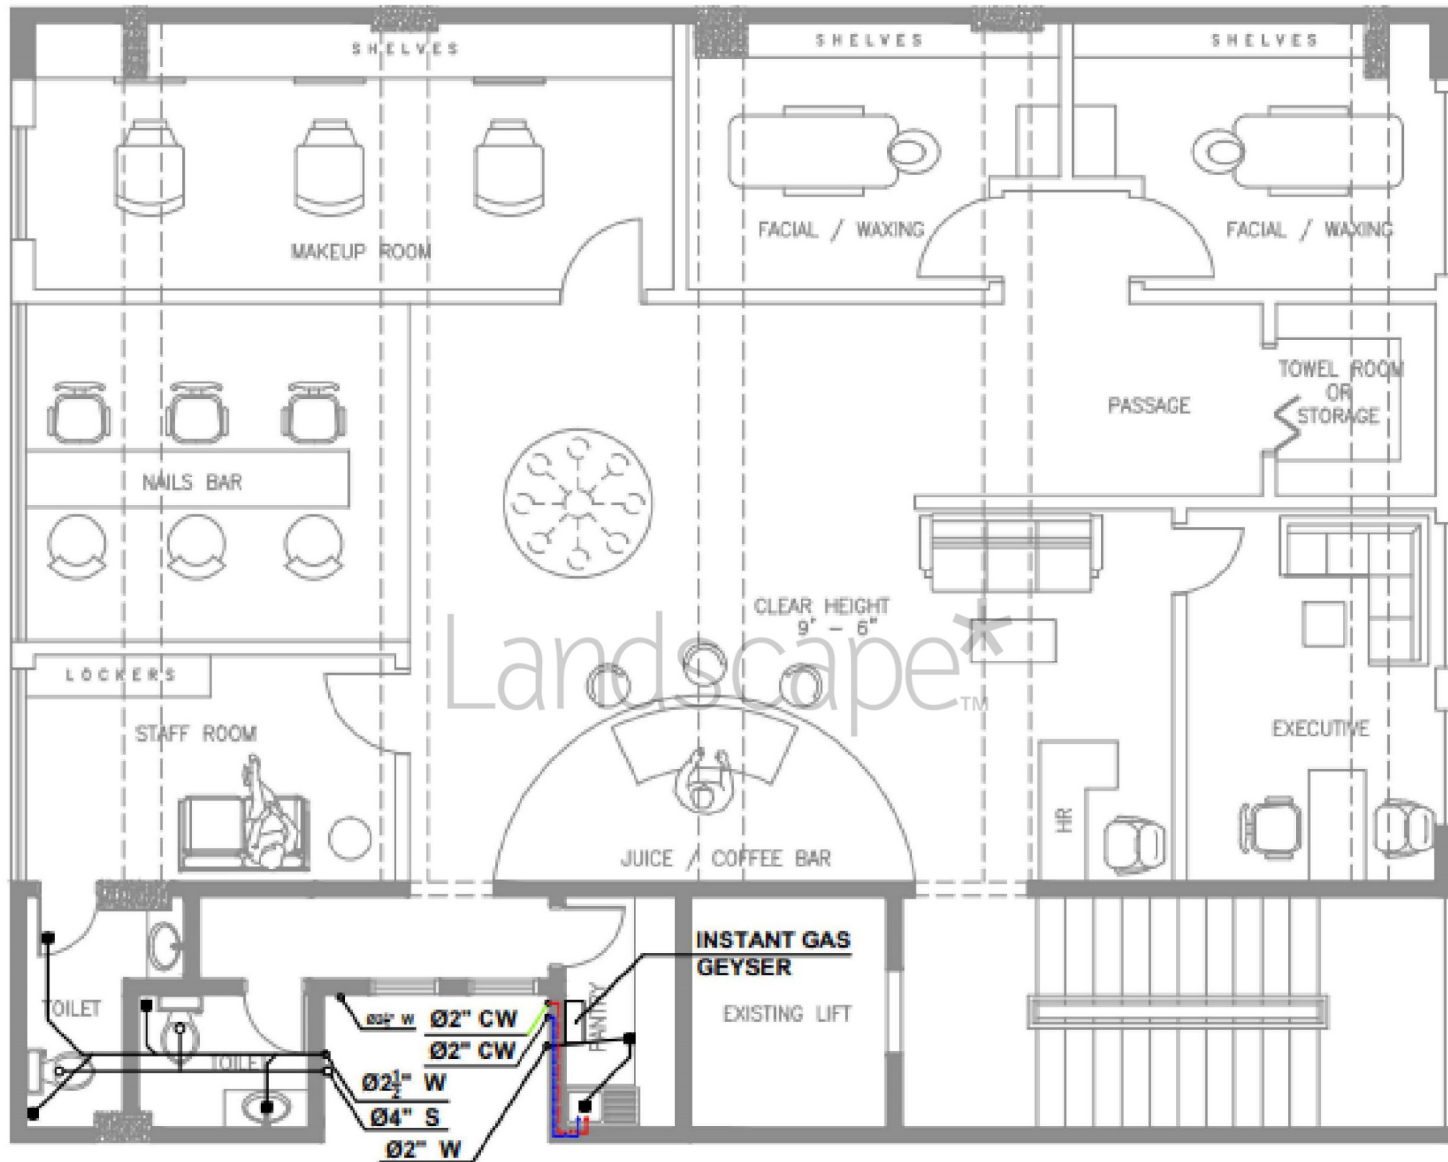



www.landscape.com.pk

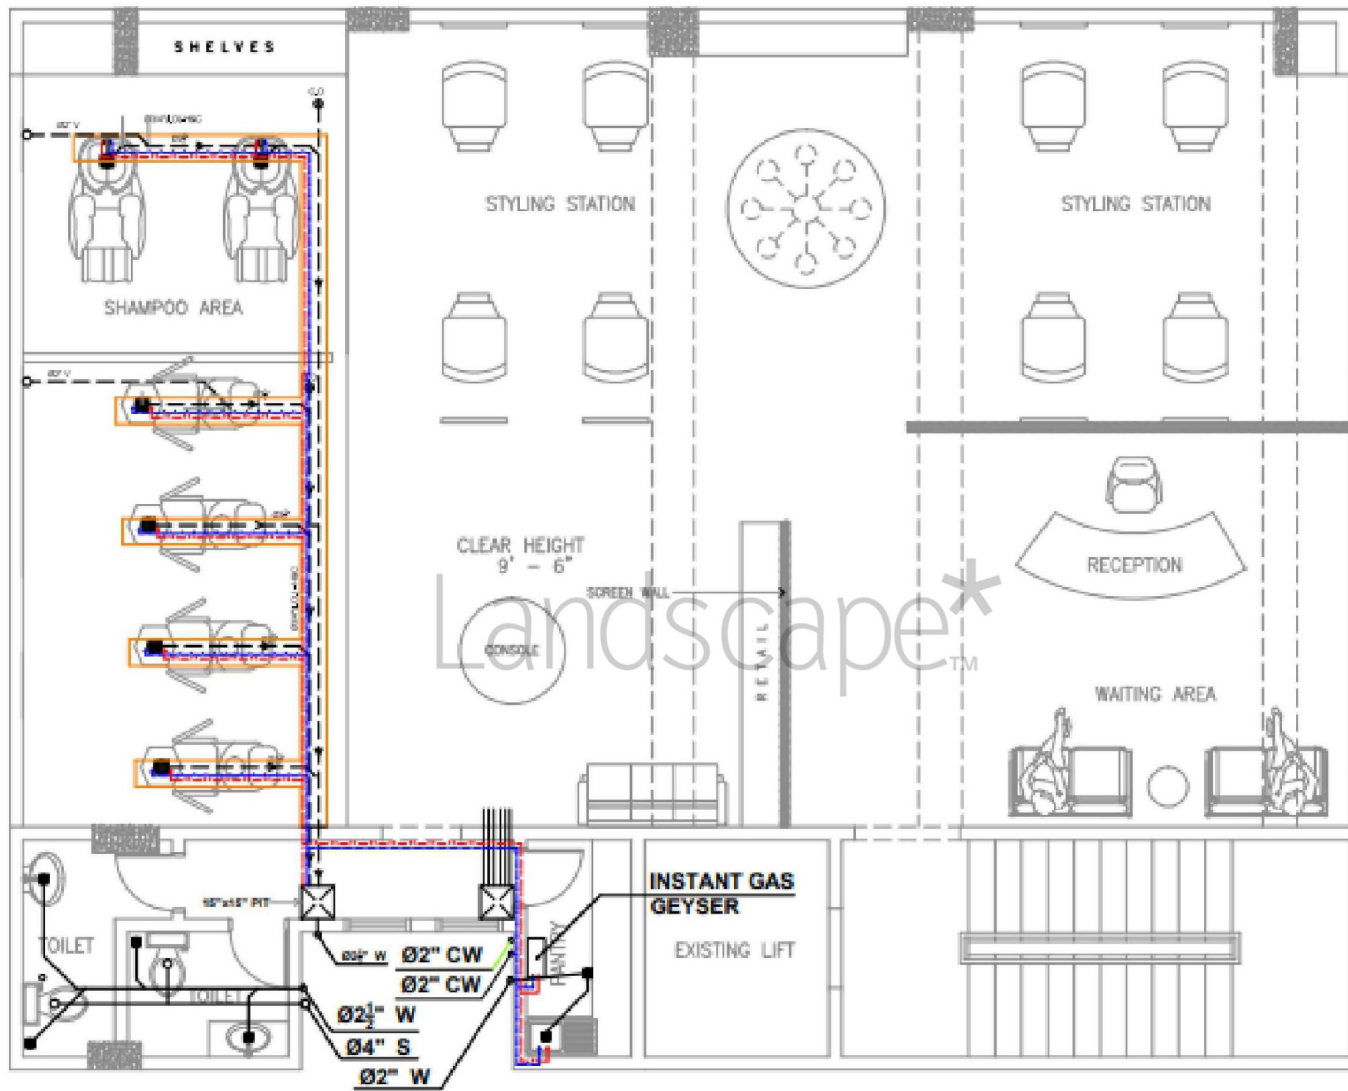

Landscape*

Fourth Floor Plumbing Layout

Ø2½" FAIR PIPE
DOWN


Ø2½" FAIR PIPE
DOWN

Ø2½" FAIR PIPE
DOWN

Ø2½" FAIR PIPE
DOWN

Ø2½" FAIR PIPE
DOWN

Landscape*

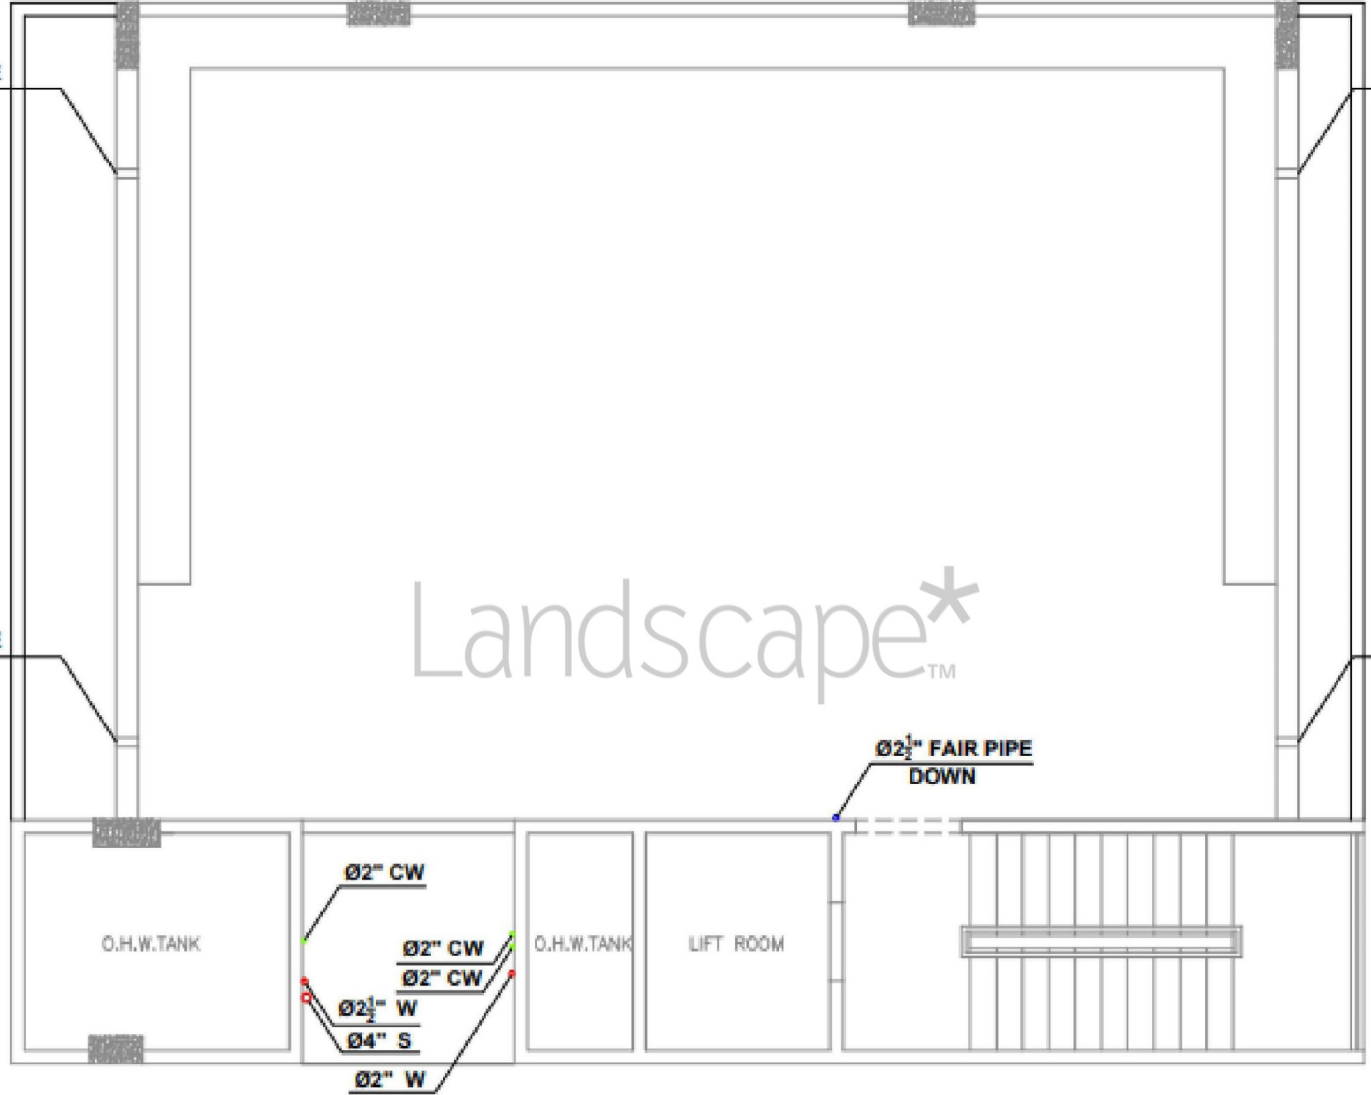

Landscape*

 **Roof Plumbing Layout**



www.landscape.com.pk